


MEASURED PER BOMA
2010 RETAIL STANDARD

DIMENSIONS ARE FOR SPACE
PLANNING PURPOSES ONLY

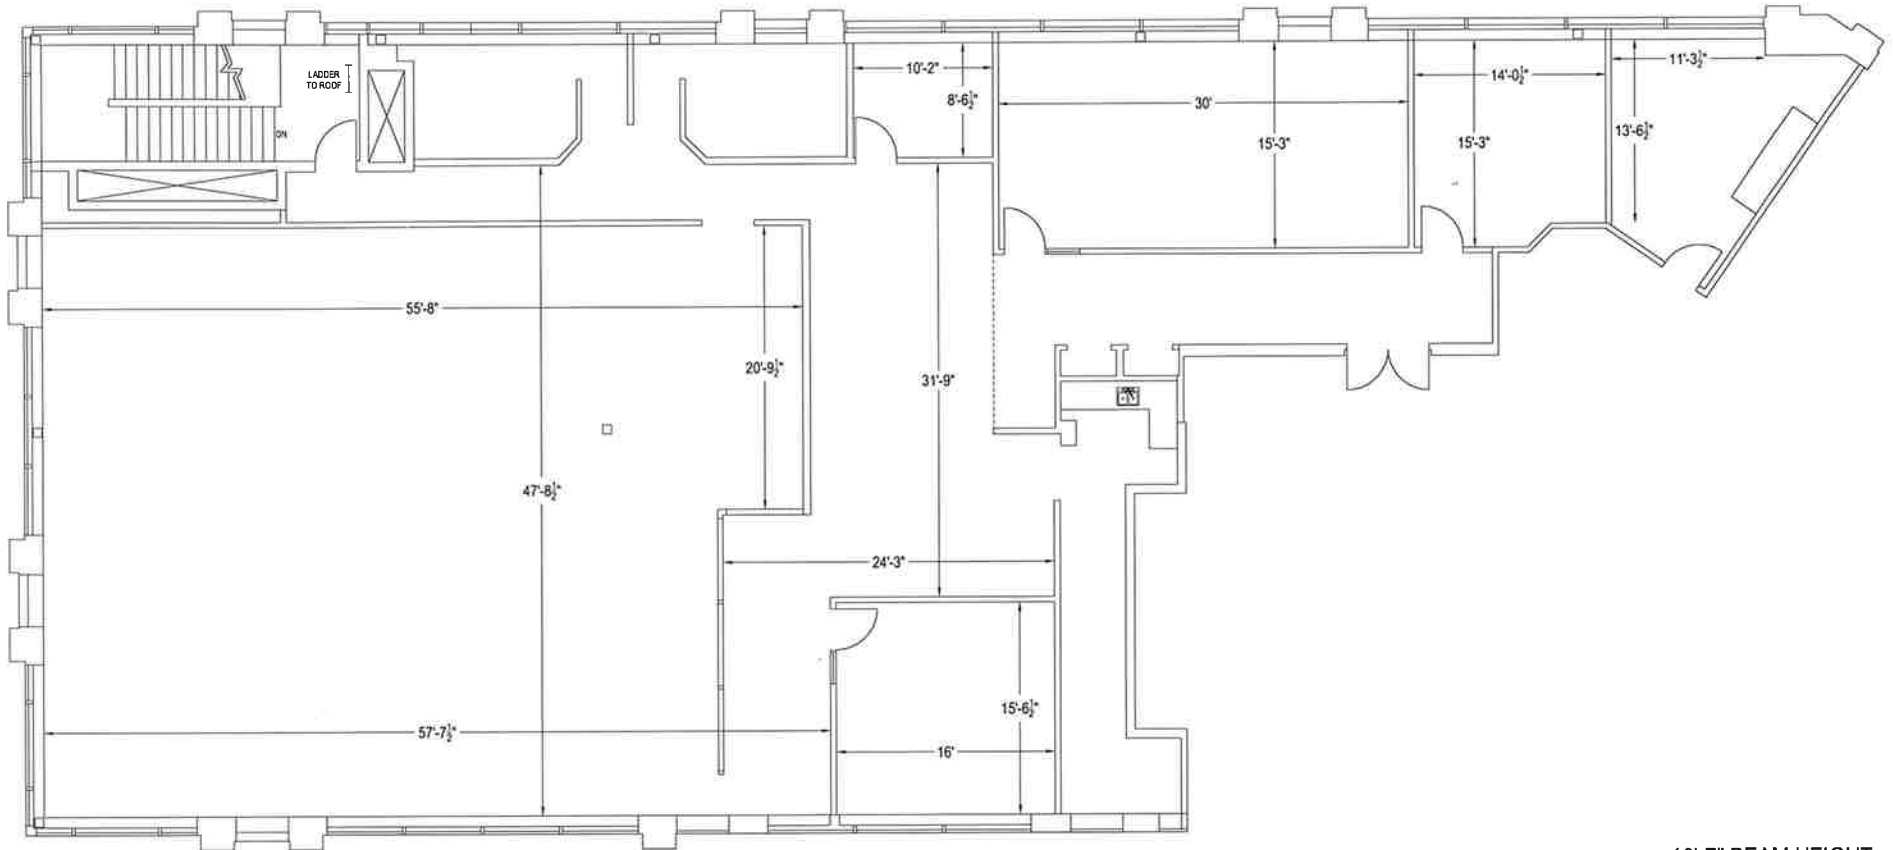

10'-7" BEAM HEIGHT
12'-6.5" DECK HEIGHT

USABLE AREA: 5,581 SF
RENTABLE AREA: 6,418 SF




MARTIAL ARTS STUDIO
CHARTWELL SHOPPING CENTRE
2375 BRIMLEY ROAD
TORONTO, ONTARIO



PREPARED BY: MEASUREX 905-628-1818	
DATE: 19 APRIL 2018	
FILE: 2375Brimley.dwg	SCALE: NTS

Chartwell Shopping Centre

2301 Brimley Road, Toronto, ON

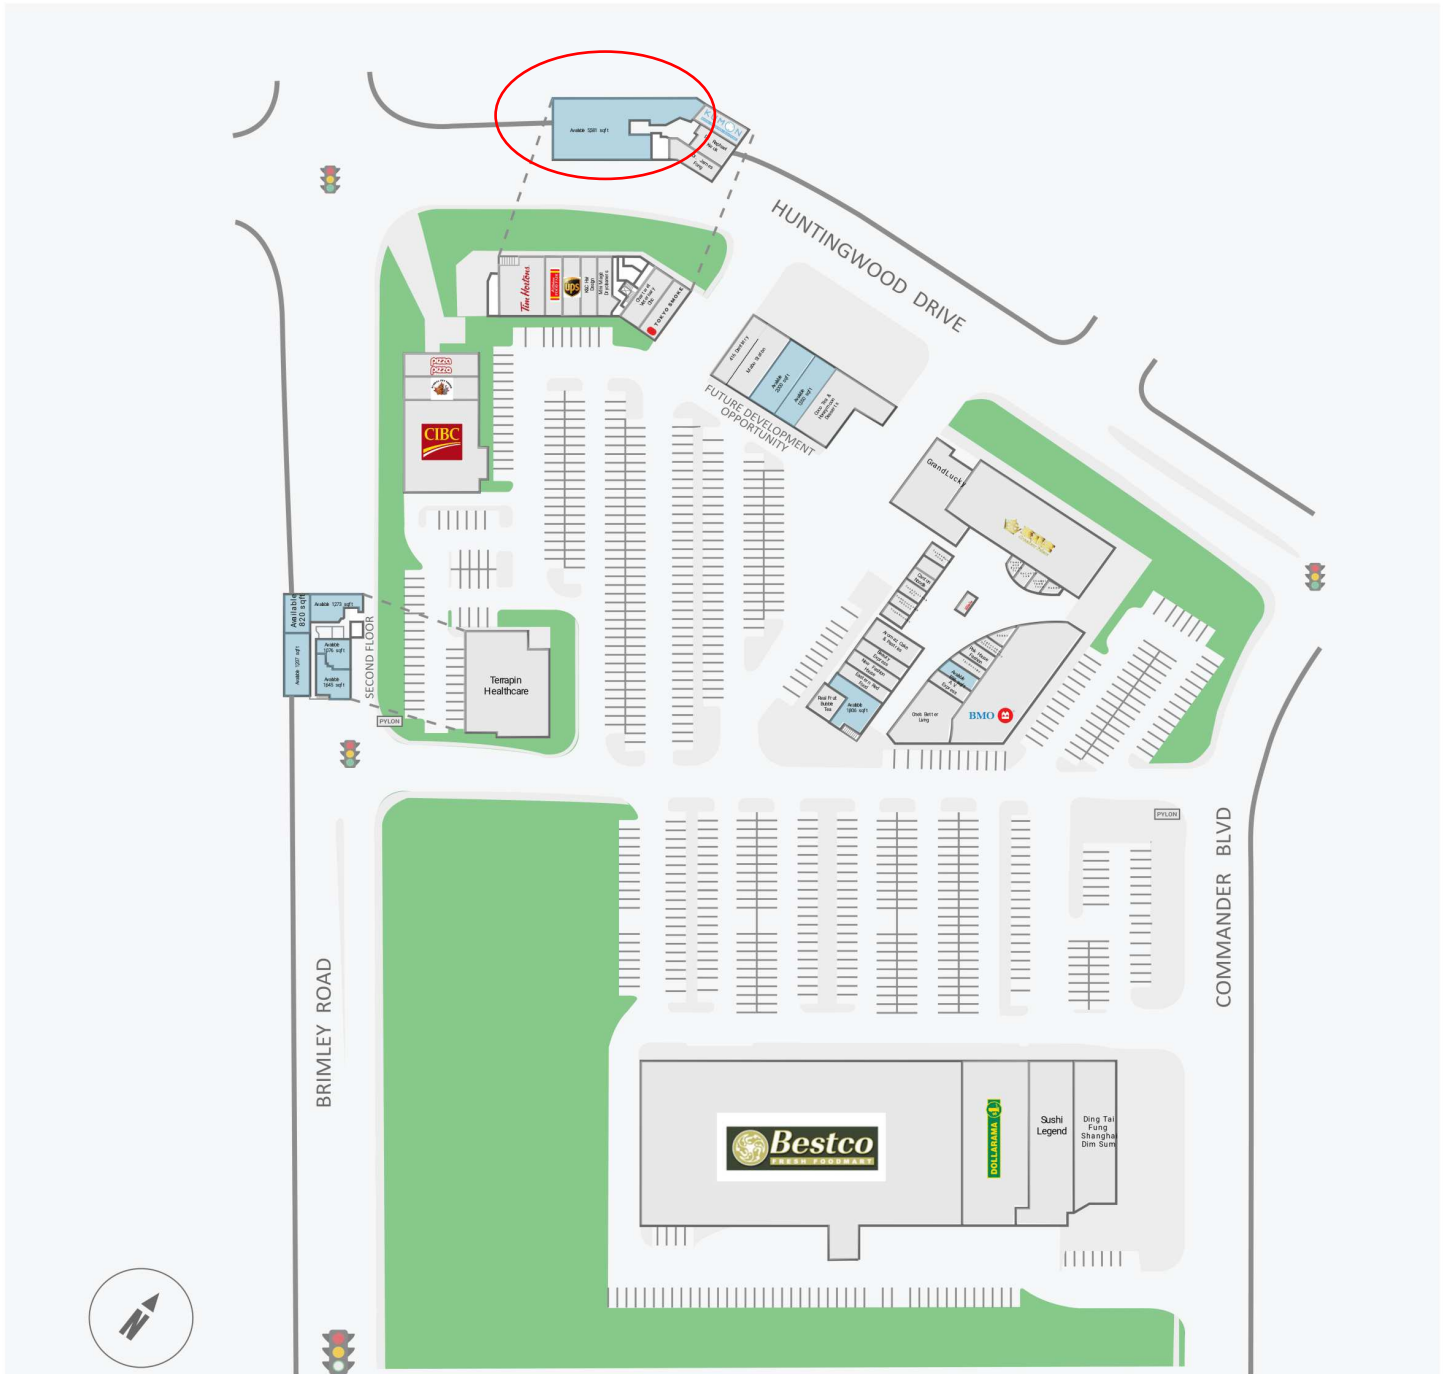

WALK SCORE	TRANSIT SCORE	The sole purpose of this site plan is to identify the approximate location and size of the buildings. It is intended for use as a reference only and is subject to change at any time at the sole discretion of the owner.	REVISED Mar 2022
70	68	« Le seul objectif de ce plan de site est d'identifier l'emplacement et les dimensions approximatifs des bâtiments. Il est destiné à être utilisé comme un outil de référence uniquement et est susceptible de changer à tout moment à la seule discrétion du propriétaire. »	