




1 Site Plan
A001 1 : 250

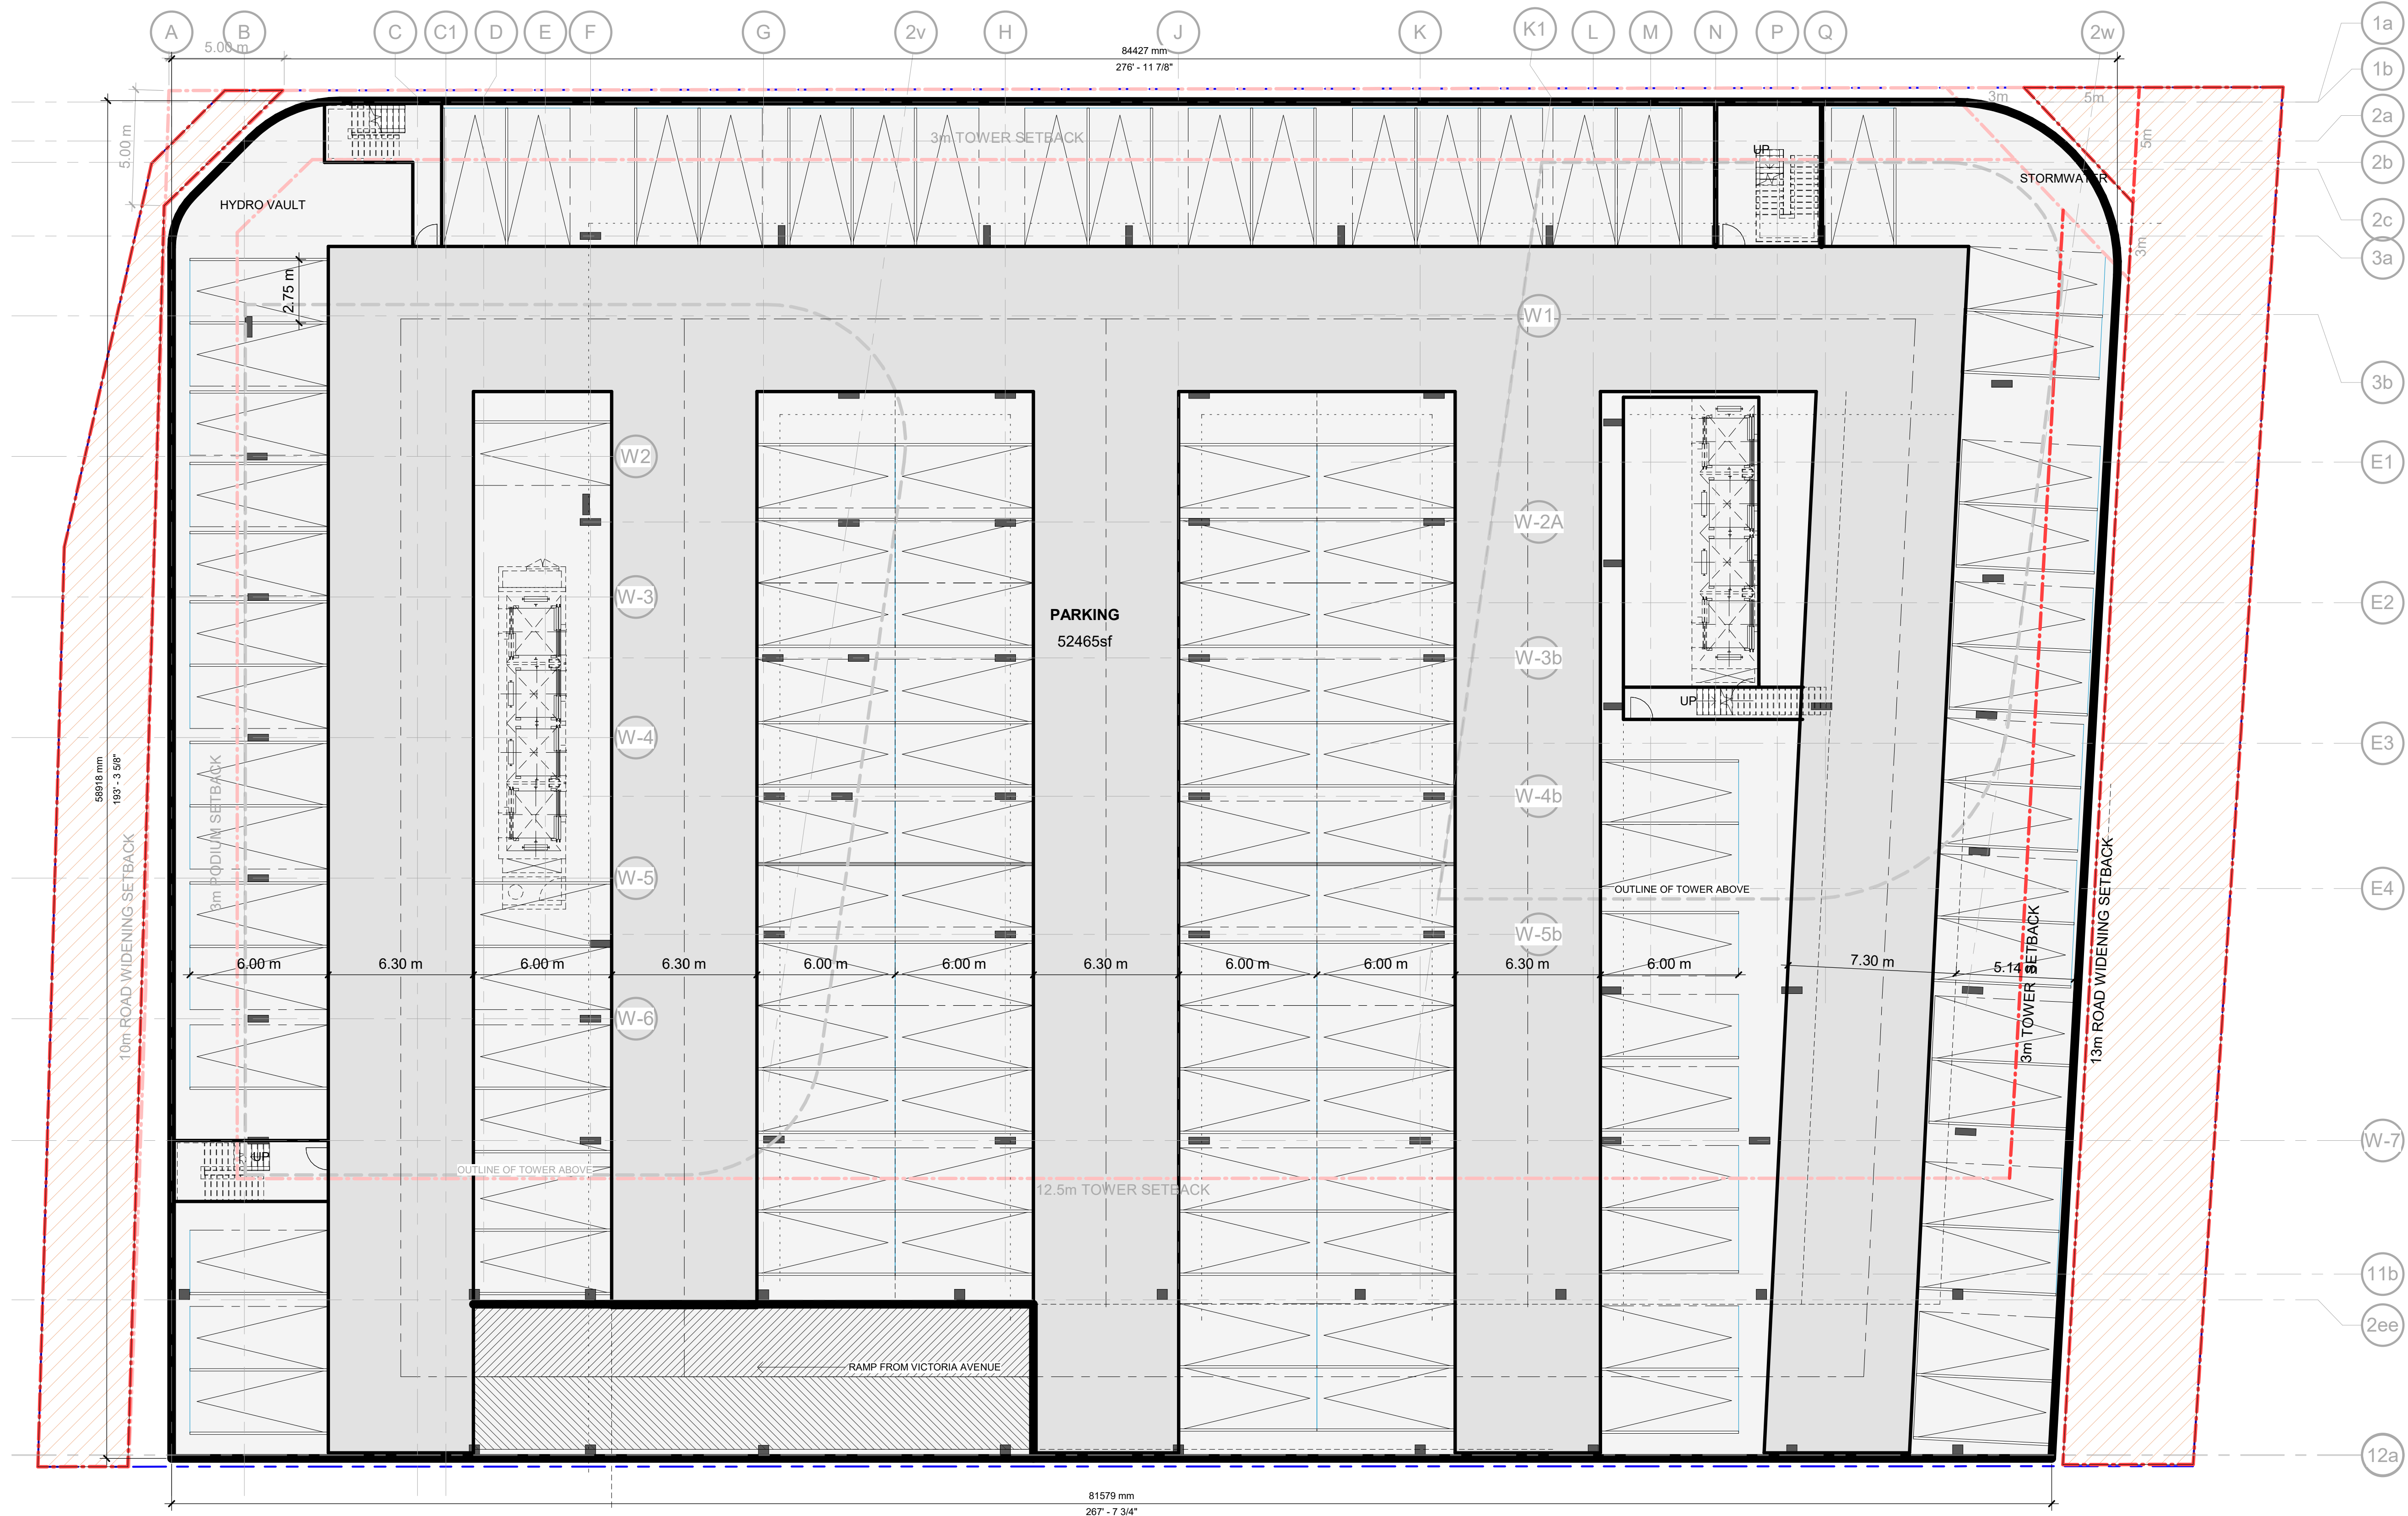

1 P-1
A100 1 : 150




**Chamberlain Architect
Services Limited**
4871 Palladium Way (Unit 1)
Burlington, Ontario. L7M 0W9
CANADA
Phone: 905.631.7777
www.chamberlainIPD.com

NO.	ISSUED	DATE
1	REZONING	2021.07.09
2	REZONING SUB #2	2022.12.08

DO NOT SCALE DRAWINGS. USE ONLY DRAWINGS
MARKED "ISSUED FOR CONSTRUCTION". VERIFY
CONFIGURATIONS AND DIMENSIONS ON SITE BEFORE
BEGINNING WORK. NOTIFY ARCHITECT IMMEDIATELY
OF ANY ERRORS, OMISSIONS OR DISCREPANCIES.

CHAMBERLAIN ARCHITECT SERVICES LIMITED AND
CHAMBERLAIN CONSTRUCTION SERVICES LIMITED
HAVE SIMILAR OWNERSHIP.

CHAMBERLAIN ARCHITECT SERVICES LIMITED
HAS COPYRIGHT. CONSTRUCTING A SUBSTANTIALLY
SIMILAR BUILDING WITHOUT PERMISSION MAY
INFRINGE THE COPYRIGHT OWNERS RIGHTS.
MAKING MINOR CHANGES TO PLANS DOES NOT
NECESSARILY AVOID COPYRIGHT INFRINGEMENT.
INDOCT INFRINGEMENT IS NOT A DEFENSE TO
COPYRIGHT INFRINGEMENT. ©

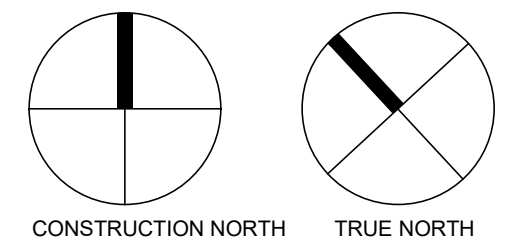

WALNUT & VICTORIA

4874-4918 Walnut St,
Niagara Falls, ON L2G 3M9


SHEET NAME

UNDERGROUND PARKING

START DATE	2021.03.30
DRAWN BY	MOR
CHECKED BY	SM
SCALE	1 : 150
PROJECT NO.	121016

DRAWING

A100

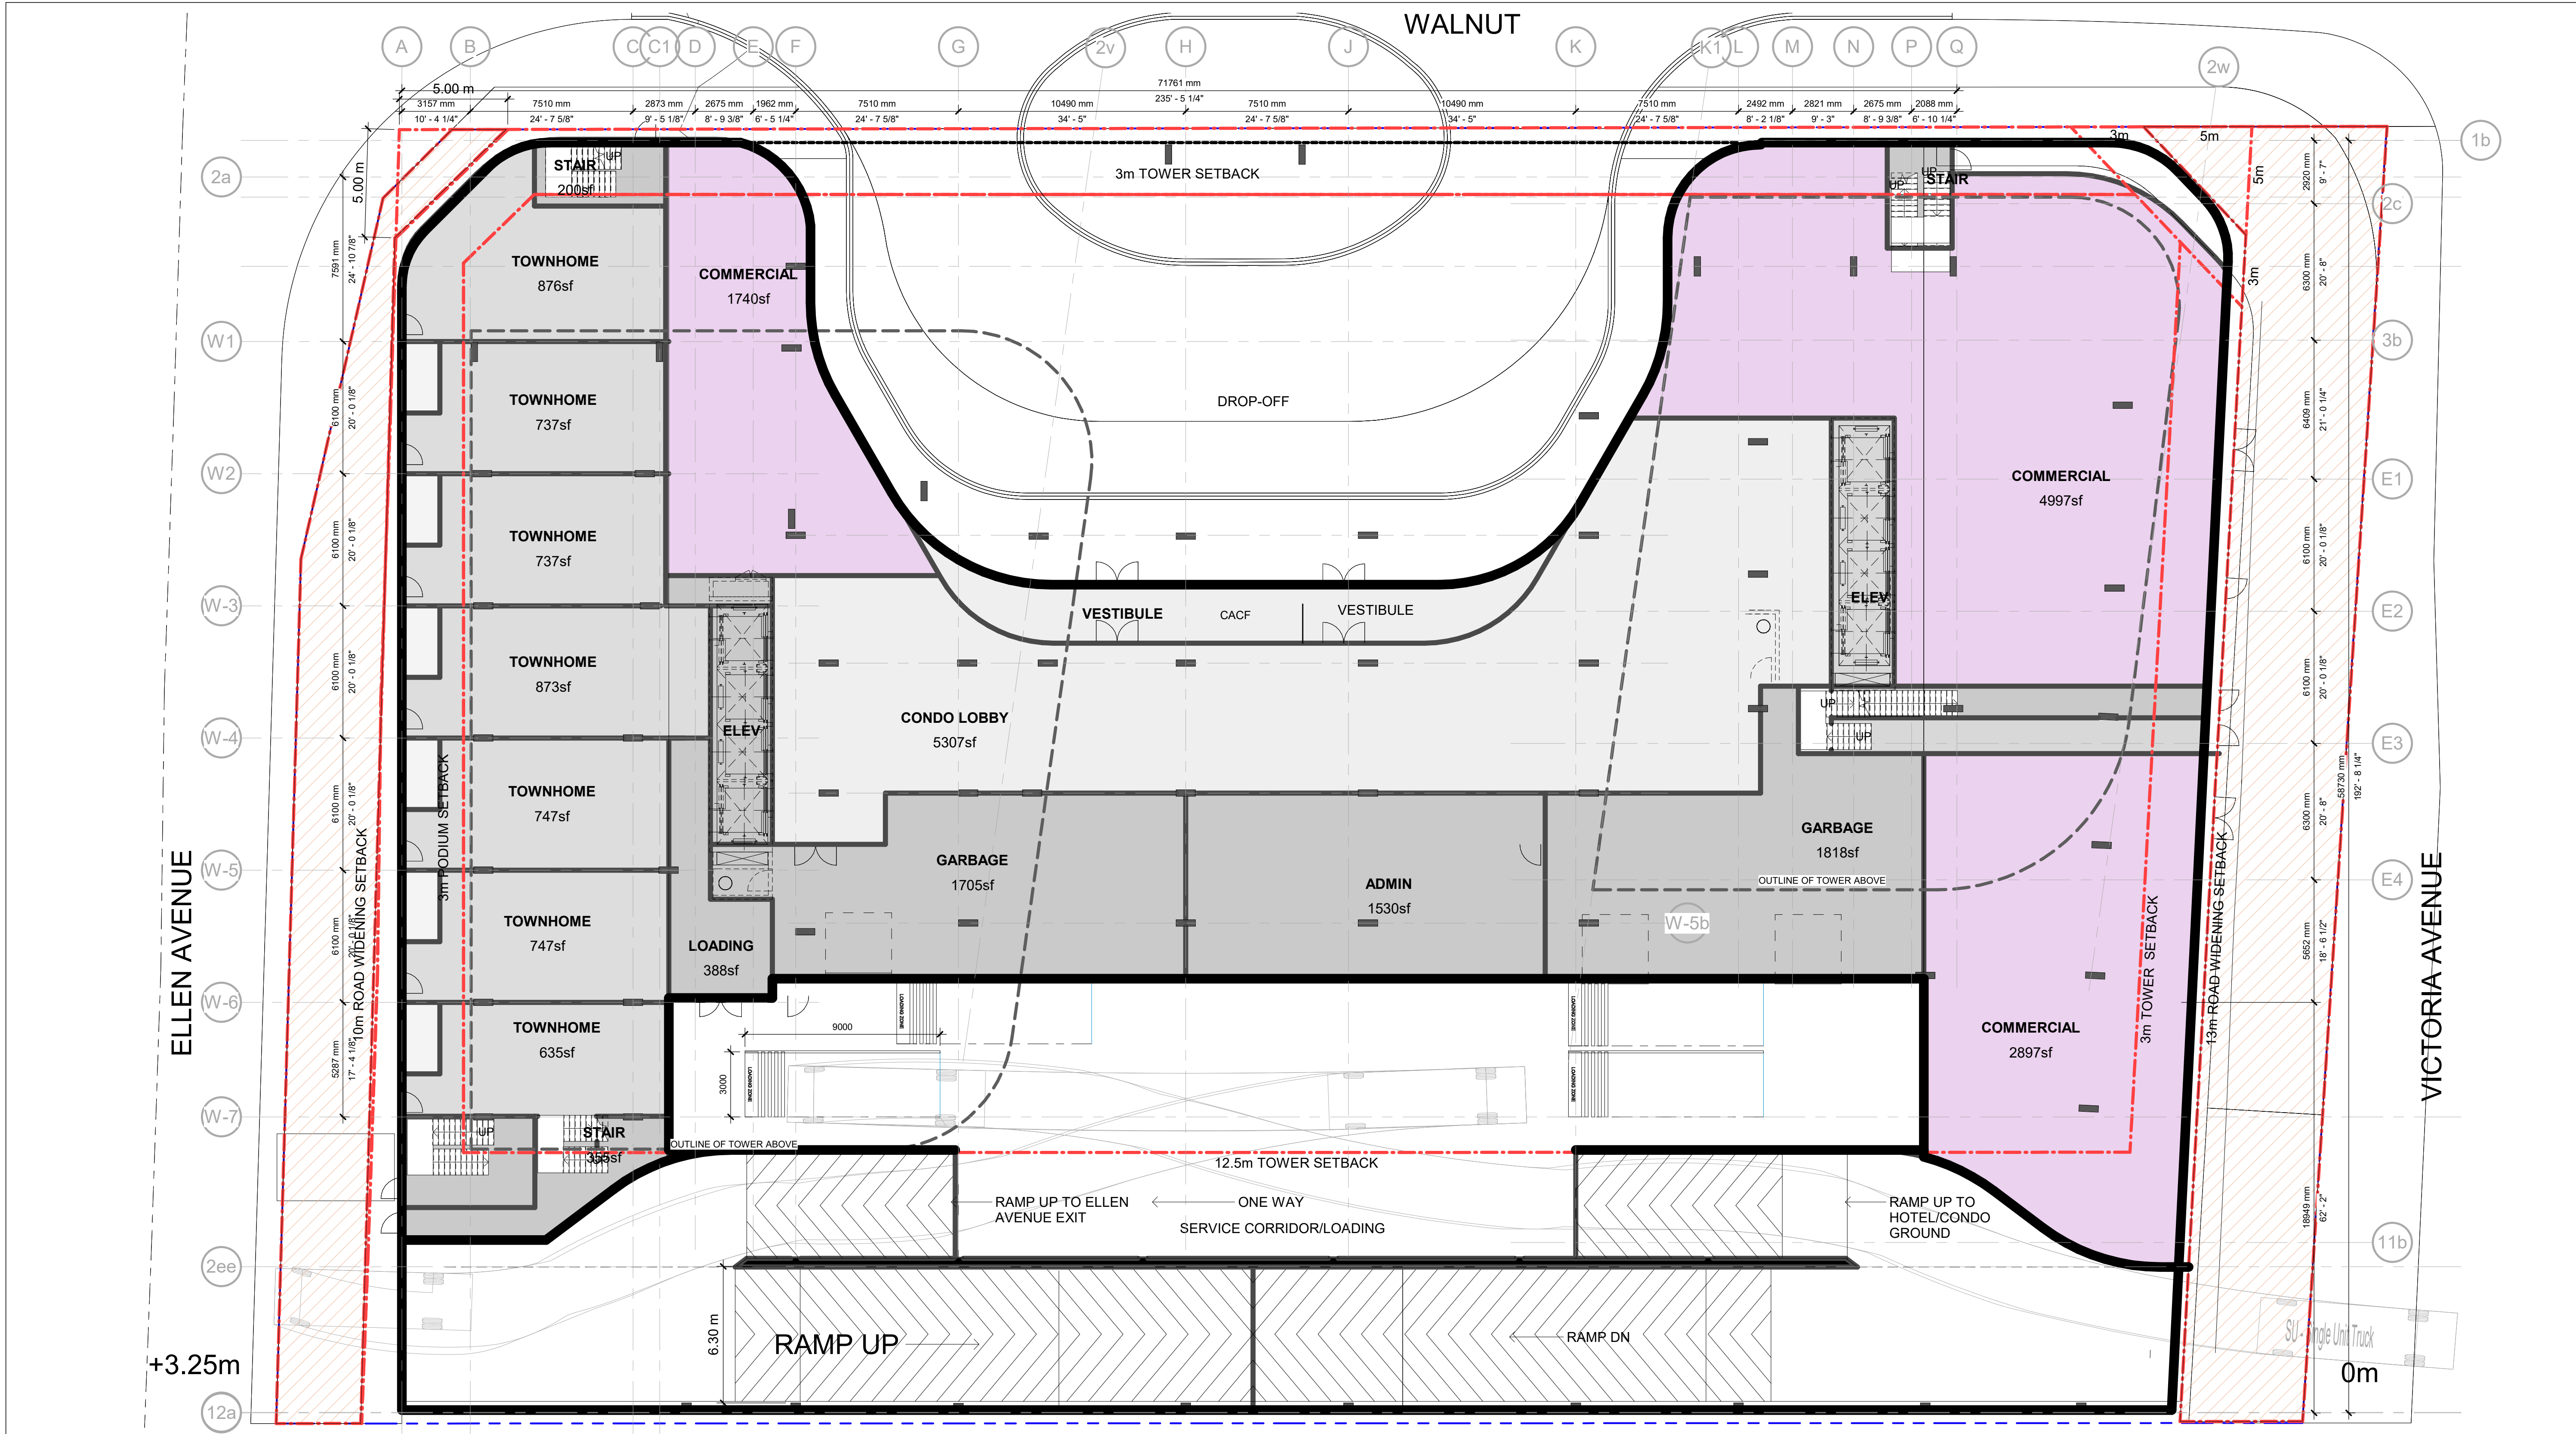


1
A101 GROUND FLOOR PLAN
1 : 150



Chamberlain Architect
Services Limited
4871 Palladium Way (Unit 1)
Burlington, Ontario. L7M 0W9
CANADA
Phone: 905.631.7777
www.chamberlainIPD.com

NO.	ISSUED	DATE
1	REZONING	2021.07.09
2	REZONING SUB #2	2022.12.06

DO NOT SCALE DRAWINGS. USE ONLY DRAWINGS
MARKED "ISSUED FOR CONSTRUCTION". VERIFY
CONFIGURATIONS AND DIMENSIONS ON SITE BEFORE
BEGINNING WORK. NOTIFY ARCHITECT IMMEDIATELY
OF ANY ERRORS, OMISSIONS OR DISCREPANCIES.
CHAMBERLAIN ARCHITECT SERVICES LIMITED AND
CHAMBERLAIN CONSTRUCTION SERVICES LIMITED
HAVE SIMILAR OWNERSHIP.
CHAMBERLAIN ARCHITECT SERVICES LIMITED
HAS COPYRIGHT. CONSTRUCTING A SUBSTANTIALLY
SIMILAR BUILDING WITHOUT PERMISSION MAY
INFRINGE THE COPYRIGHT OWNERS RIGHTS.
MAKING MINOR CHANGES TO PLANS DOES NOT
NECESSARILY AVOID COPYRIGHT INFRINGEMENT.
INDICENT INFRINGEMENT IS NOT A DEFENSE TO
COPYRIGHT INFRINGEMENT. ©

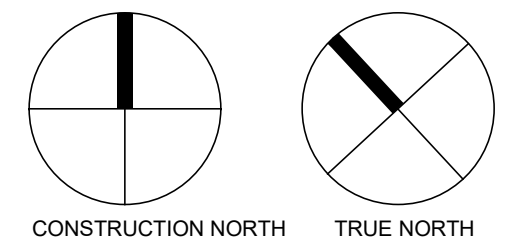

WALNUT & VICTORIA

4874-4918 Walnut St,
Niagara Falls, ON L2G 3M9

SHEET NAME

GROUND FLOOR PLAN

START DATE	2021.03.30
DRAWN BY	MOR
CHECKED BY	SM
SCALE	1 : 150
PROJECT NO.	121016

DRAWING


A101

NO.	ISSUED	DATE
1	REZONING	2021.07.09
2	REZONING SUB #2	2022.12.06

DO NOT SCALE DRAWINGS. USE ONLY DRAWINGS MARKED "ISSUED FOR CONSTRUCTION". VERIFY CONFIGURATIONS AND DIMENSIONS ON SITE BEFORE BEGINNING WORK. NOTIFY ARCHITECT IMMEDIATELY OF ANY ERRORS, OMISSIONS OR DISCREPANCIES.

CHAMBERLAIN ARCHITECT SERVICES LIMITED AND CHAMBERLAIN CONSTRUCTION SERVICES LIMITED HAVE SIMILAR OWNERSHIP.

CHAMBERLAIN ARCHITECT SERVICES LIMITED HAS COPYRIGHT. CONSTRUCTING A SUBSTANTIALLY SIMILAR BUILDING WITHOUT PERMISSION MAY INFRINGE THE COPYRIGHT OWNERS RIGHTS. MAKING MINOR CHANGES TO PLANS DOES NOT NECESSARILY AVOID COPYRIGHT INFRINGEMENT. INNOCENT INFRINGEMENT IS NOT A DEFENSE TO COPYRIGHT INFRINGEMENT. ©

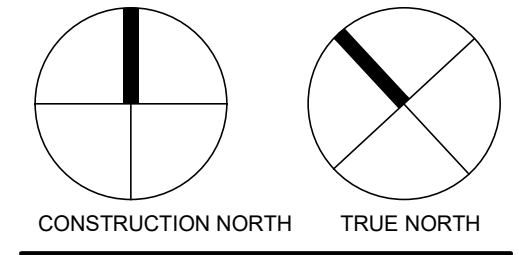

**WALNUT &
VICTORIA**

4874-4918 Walnut St,
Niagara Falls, ON L2G 3M9


SHEET NAME

LVL 2

START DATE	2021.03.30
DRAWN BY	Author
CHECKED BY	Checker
SCALE	1 : 150
PROJECT NO.	121016

DRAWING

A102

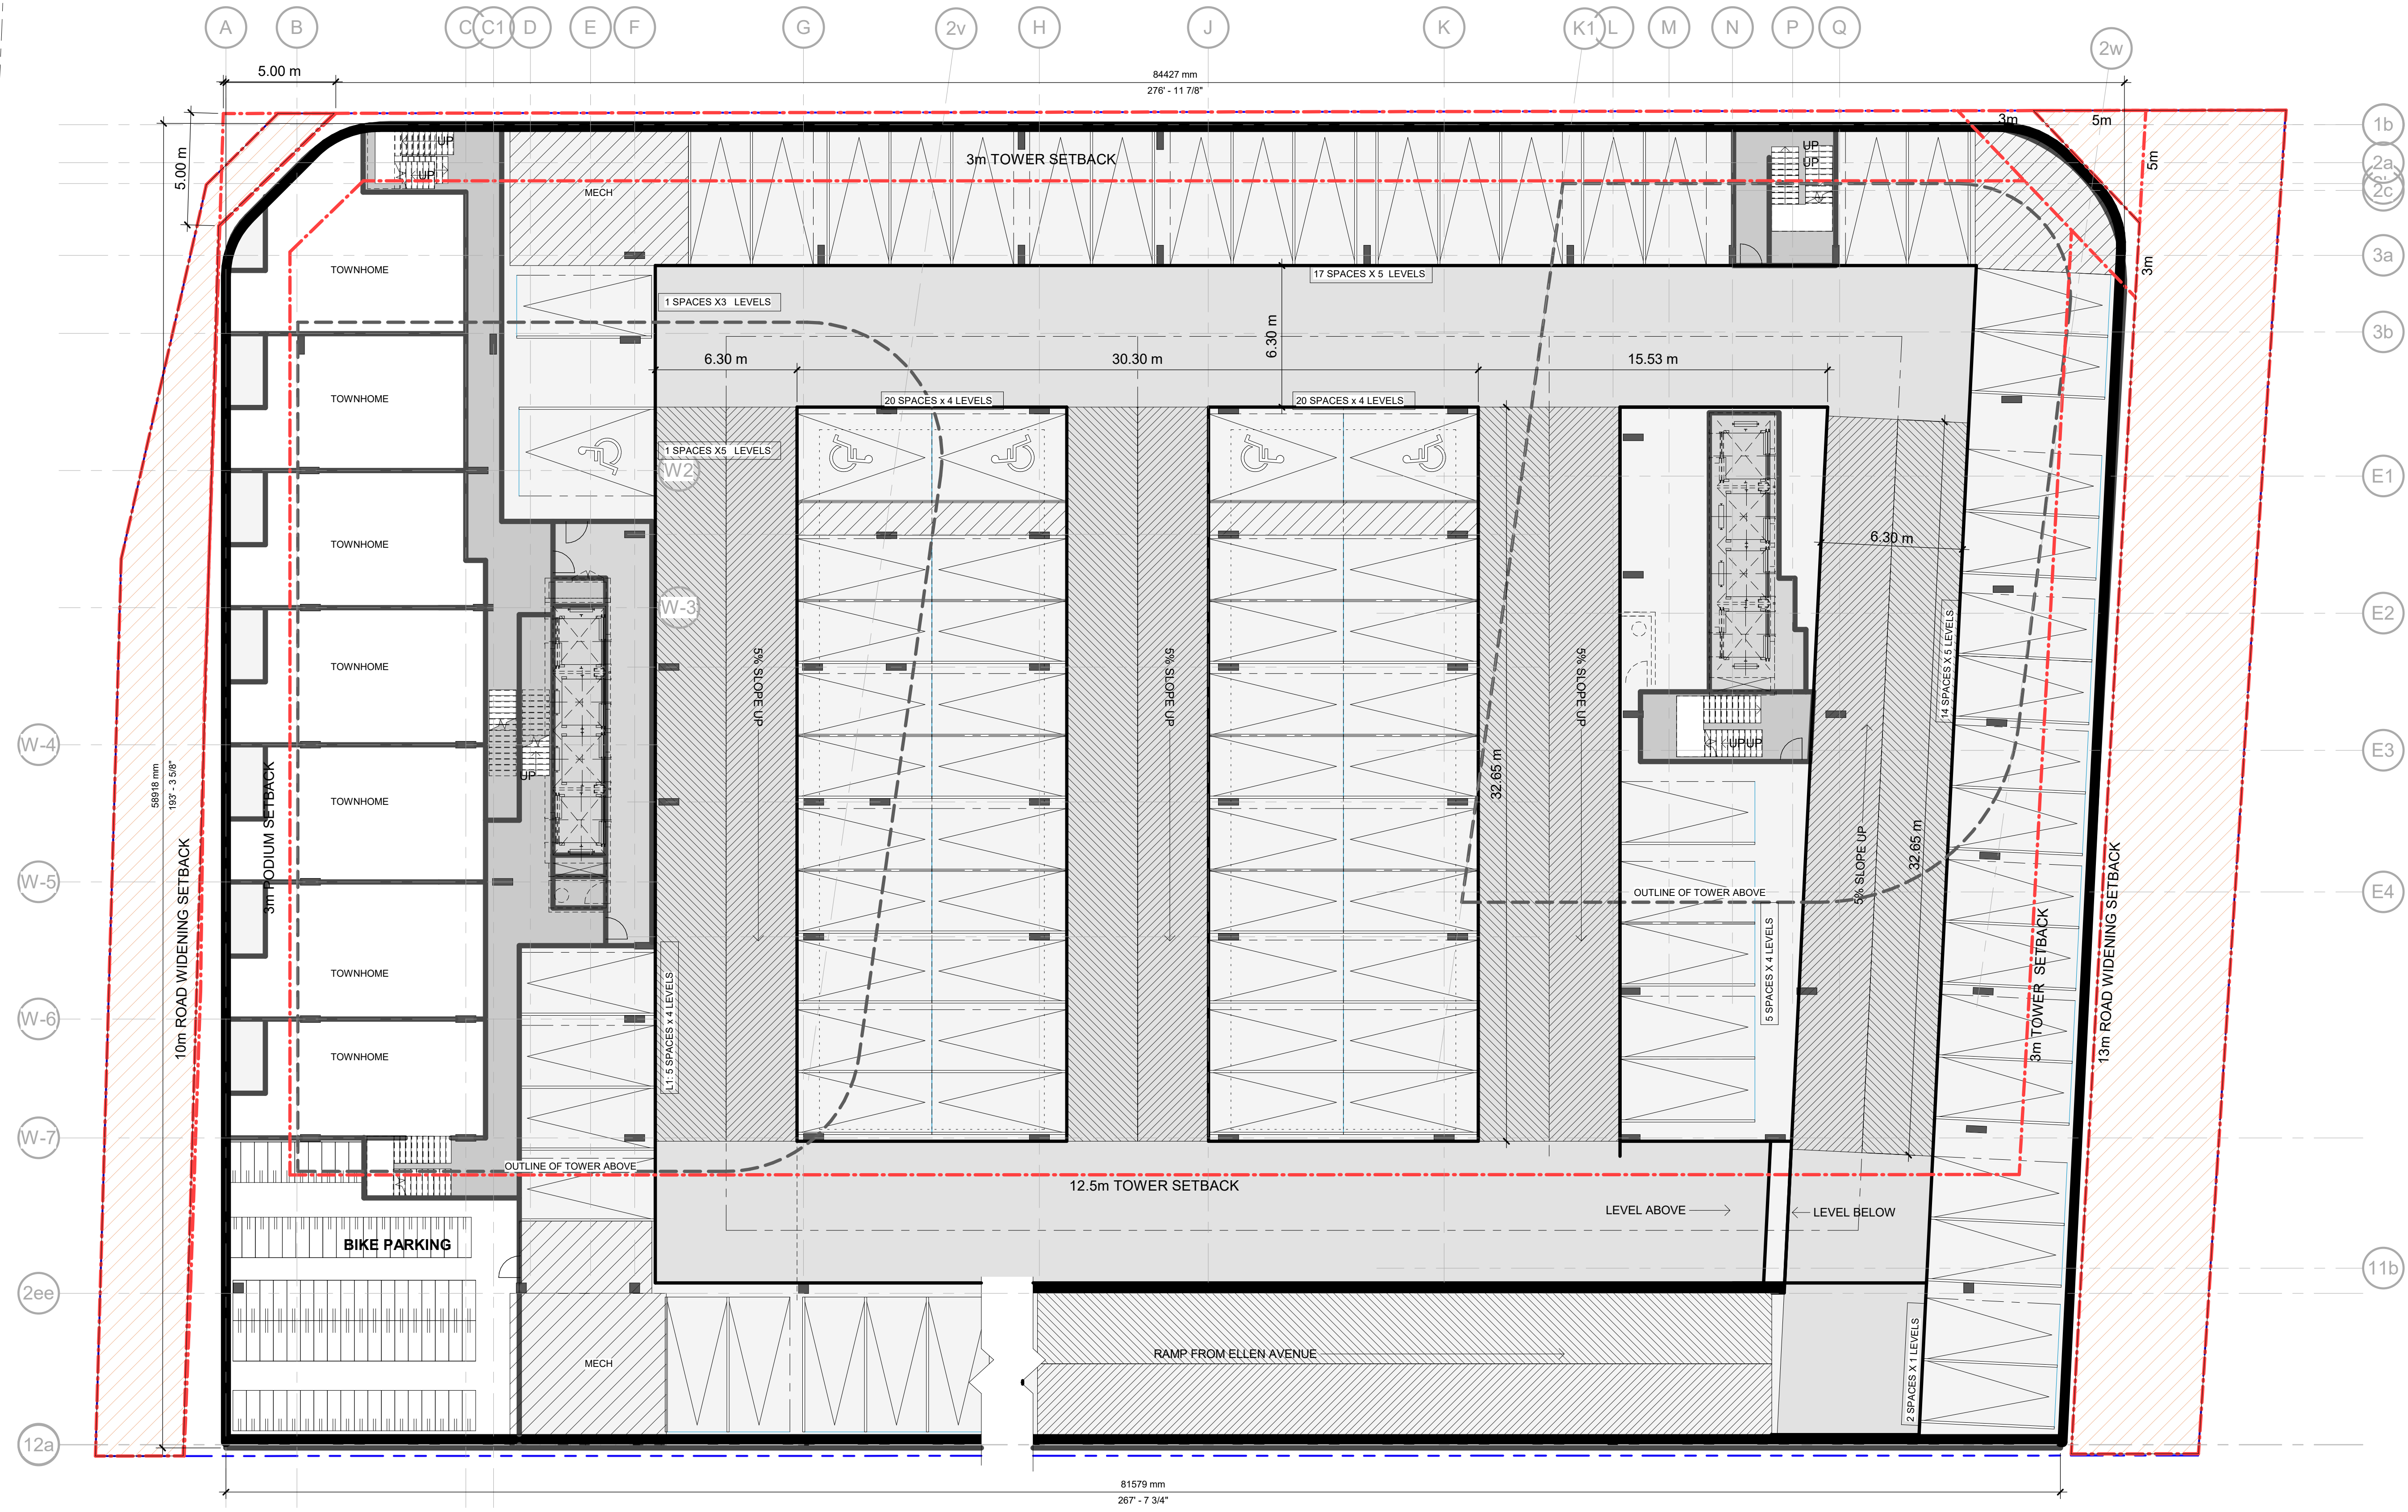

1 LVL 1.5
A102 1 : 150

4/12/2022 11:05:53 AM \\cbs4601\projects\2021\12101601\Drawings\121016 - Falls - Building - CONDO01.rvt


NO.	ISSUED	DATE
1	REZONING	2021.07.09
2	REZONING SUB #2	2022.12.05

DO NOT SCALE DRAWINGS. USE ONLY DRAWINGS MARKED "ISSUED FOR CONSTRUCTION". VERIFY CONFIGURATIONS AND DIMENSIONS ON SITE BEFORE BEGINNING WORK. NOTIFY ARCHITECT IMMEDIATELY OF ANY ERRORS, OMISSIONS OR DISCREPANCIES.

CHAMBERLAIN ARCHITECT SERVICES LIMITED AND
CHAMBERLAIN CONSTRUCTION SERVICES LIMITED
HAVE SIMILAR OWNERSHIP.

CHAMBERLAIN ARCHITECT SERVICES LIMITED
HAS COPYRIGHT. CONSTRUCTING A SUBSTANTIALLY
SIMILAR BUILDING WITHOUT PERMISSION MAY
INFRINGE THE COPYRIGHT OWNER'S RIGHTS.
MAKING MINOR CHANGES TO PLANS DOES NOT
NECESSARILY AVOID COPYRIGHT INFRINGEMENT.
INNOCENT INFRINGEMENT IS NOT A DEFENSE TO
COPYRIGHT INFRINGEMENT. ©

SEAL

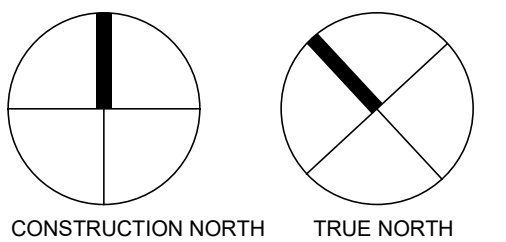WALNUT &
VICTORIA

4874-4918 Walnut St,
Niagara Falls, ON L2G 3M9

SHEET NAME

VL 2-3

START DATE	2021.03.30
------------	------------

DRAWN BY ME


CHECKED BY SM

SCALE 1 : 150

PROJECT NO. 121016

DRAWING

A103

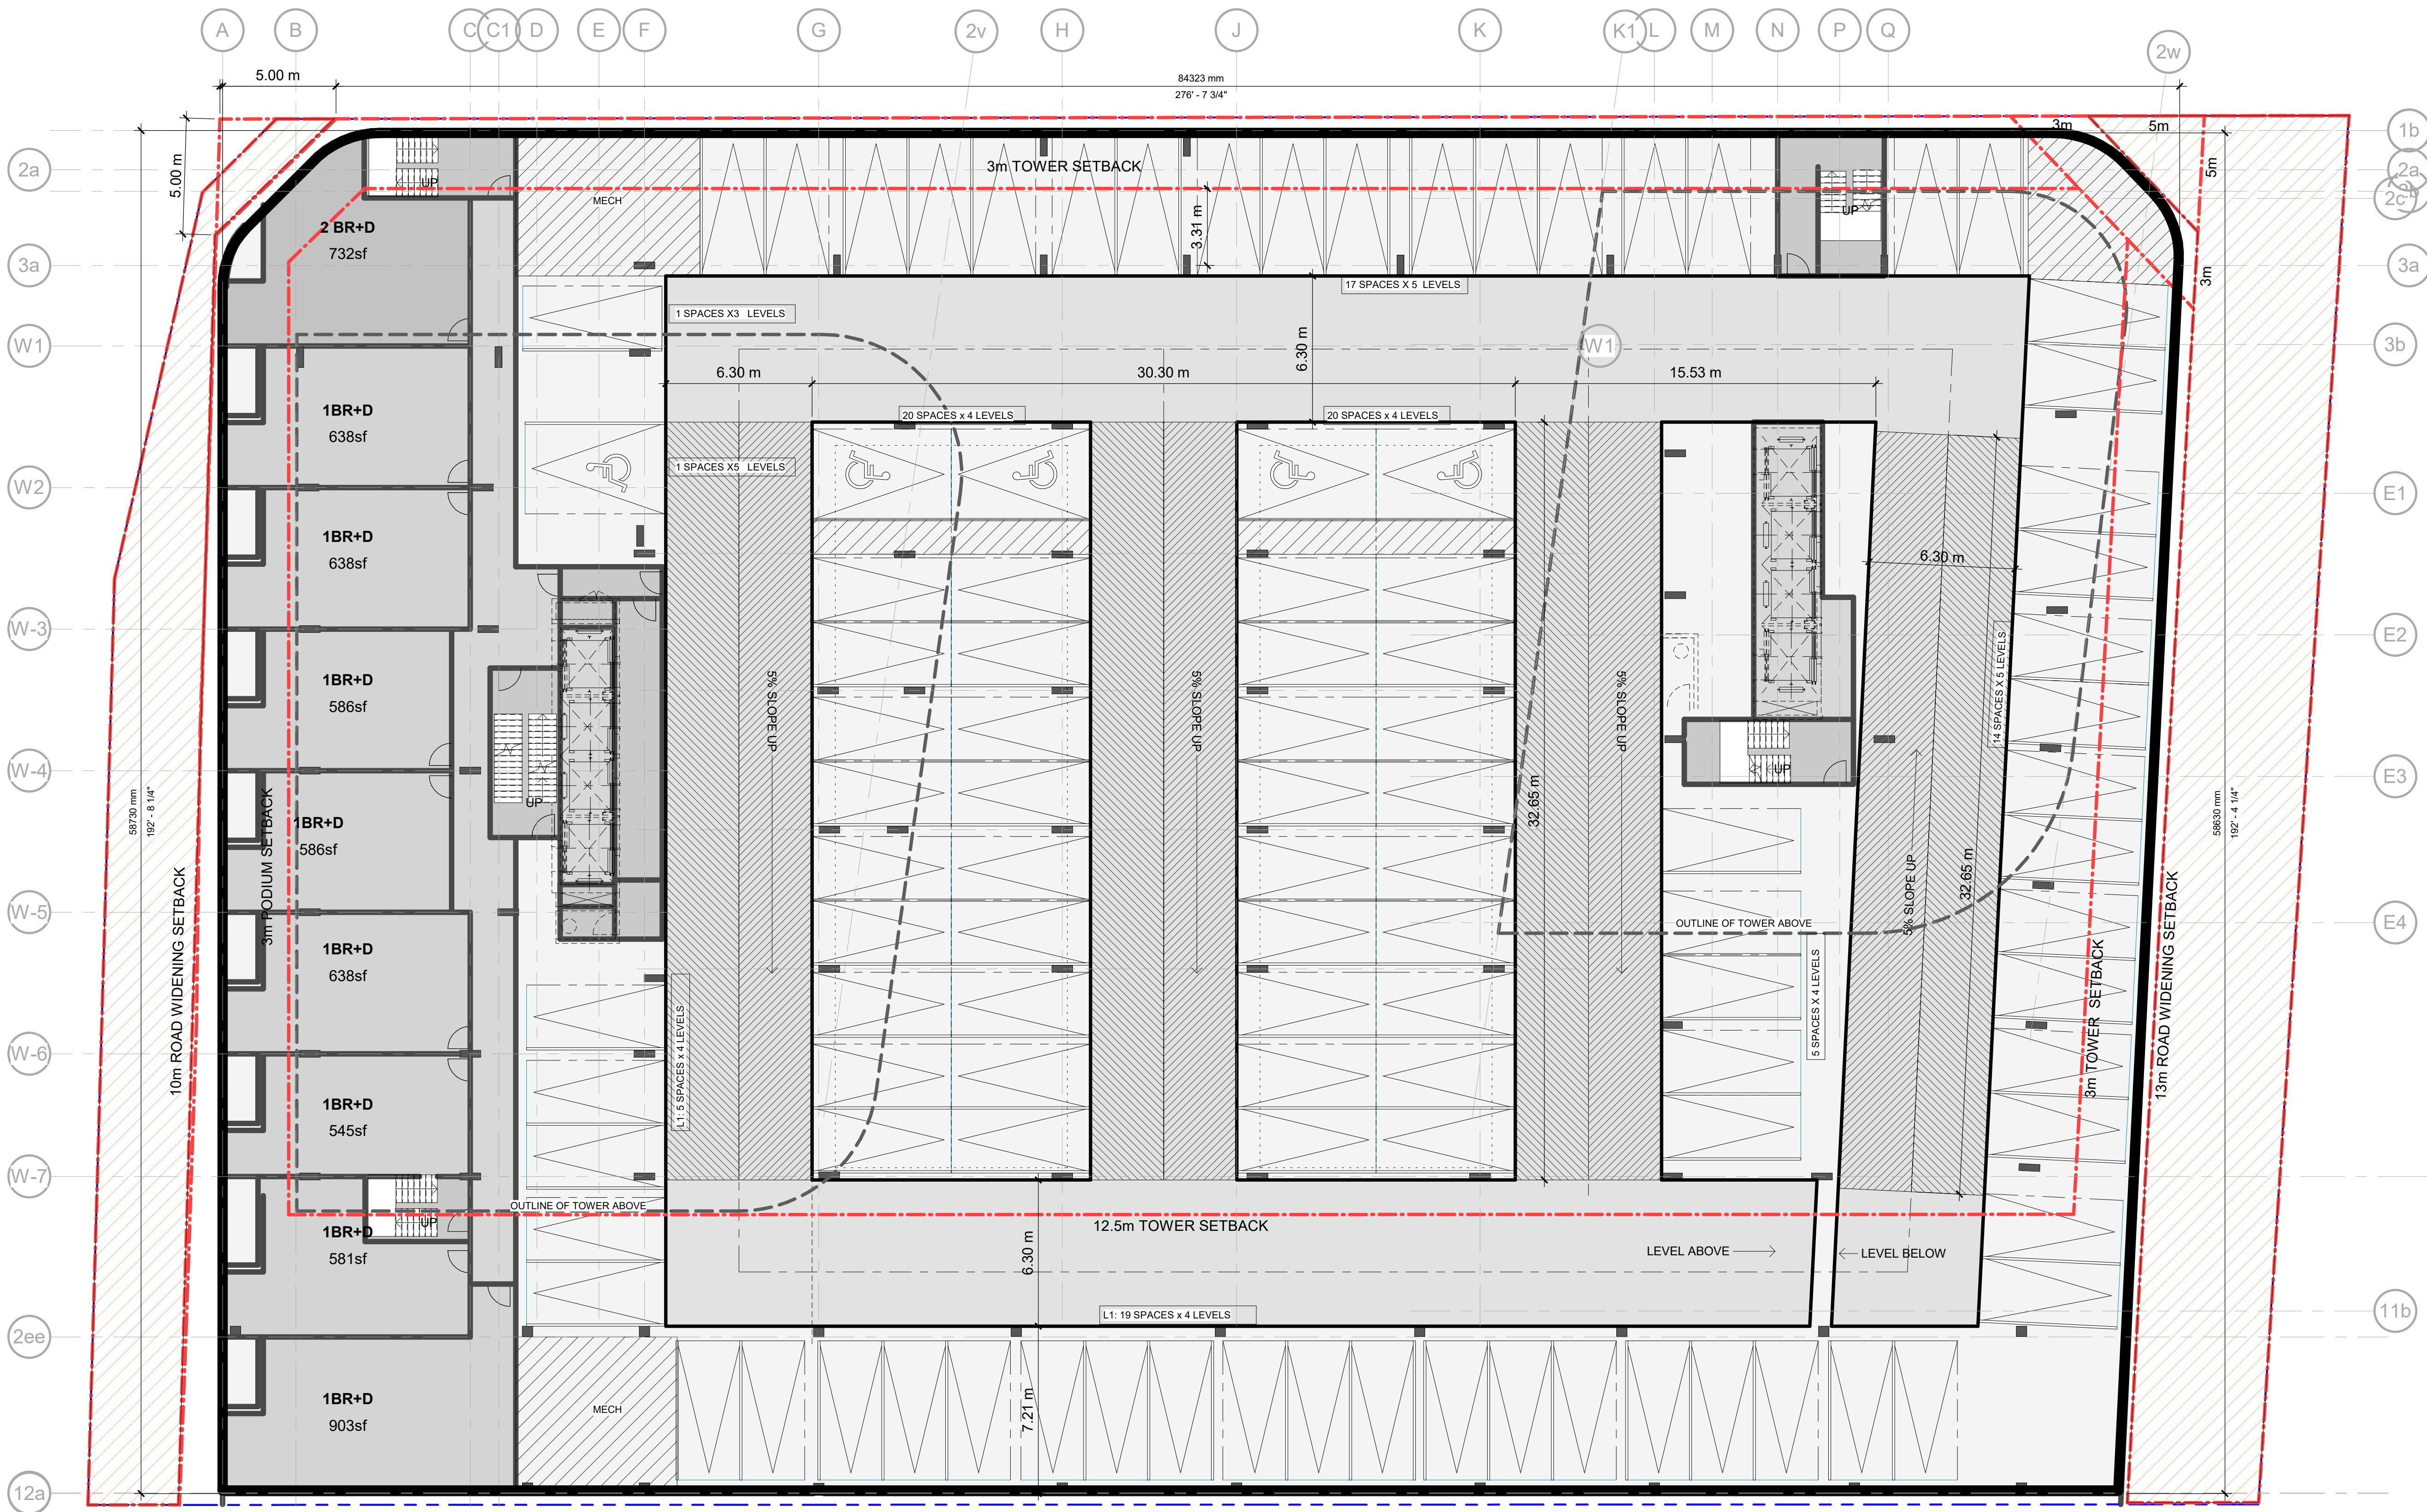

1 LVL 3.5
A103 1 : 150


4/11/2022 11:05:54 AM \\cha-fs01\projects\2021\121016\0.1 Drawings\121016 - Falls - Building - CONDO.rvt

NO.	ISSUED	DATE
1	REZONING	2021.07.09
2	REZONING SUB #2	2022.12.06

DO NOT SCALE DRAWINGS. USE ONLY DRAWINGS MARKED "ISSUED FOR CONSTRUCTION". VERIFY CONFIGURATIONS AND DIMENSIONS ON SITE BEFORE BEGINNING WORK. NOTIFY ARCHITECT IMMEDIATELY OF ANY ERRORS, OMISSIONS OR DISCREPANCIES.

CHAMBERLAIN ARCHITECT SERVICES LIMITED AND CHAMBERLAIN CONSTRUCTION SERVICES LIMITED HAVE SIMILAR OWNERSHIP.

CHAMBERLAIN ARCHITECT SERVICES LIMITED HAS COPYRIGHT. CONSTRUCTING A SUBSTANTIALLY SIMILAR BUILDING WITHOUT PERMISSION MAY INFRINGE THE COPYRIGHT OWNER'S RIGHTS. MAKING MINOR CHANGES TO PLANS DOES NOT NECESSARILY AVOID COPYRIGHT INFRINGEMENT. INNOCENT INFRINGEMENT IS NOT A DEFENSE TO COPYRIGHT INFRINGEMENT. ©

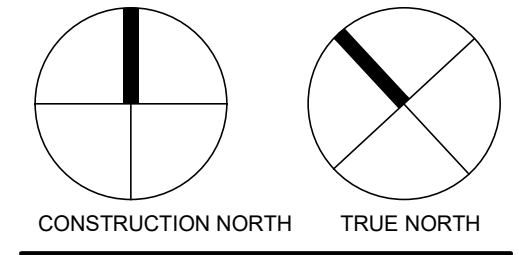

**WALNUT &
VICTORIA**

4874-4918 Walnut St,
Niagara Falls, ON L2G 3M9



SHEET NAME

PODIUM 4-5


START DATE	2021.03.30
DRAWN BY	ME
CHECKED BY	SM
SCALE	1 : 150
PROJECT NO.	121016

DRAWING

A104

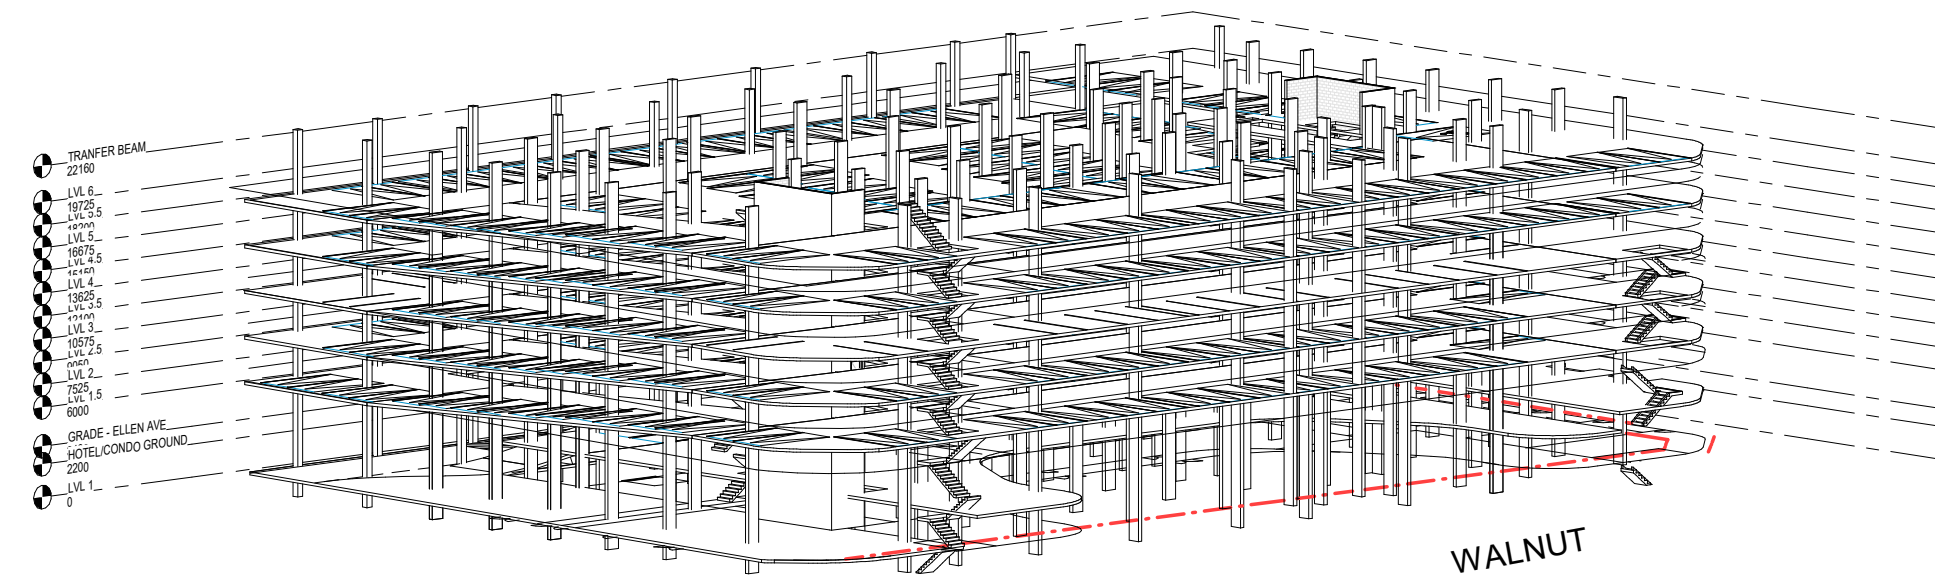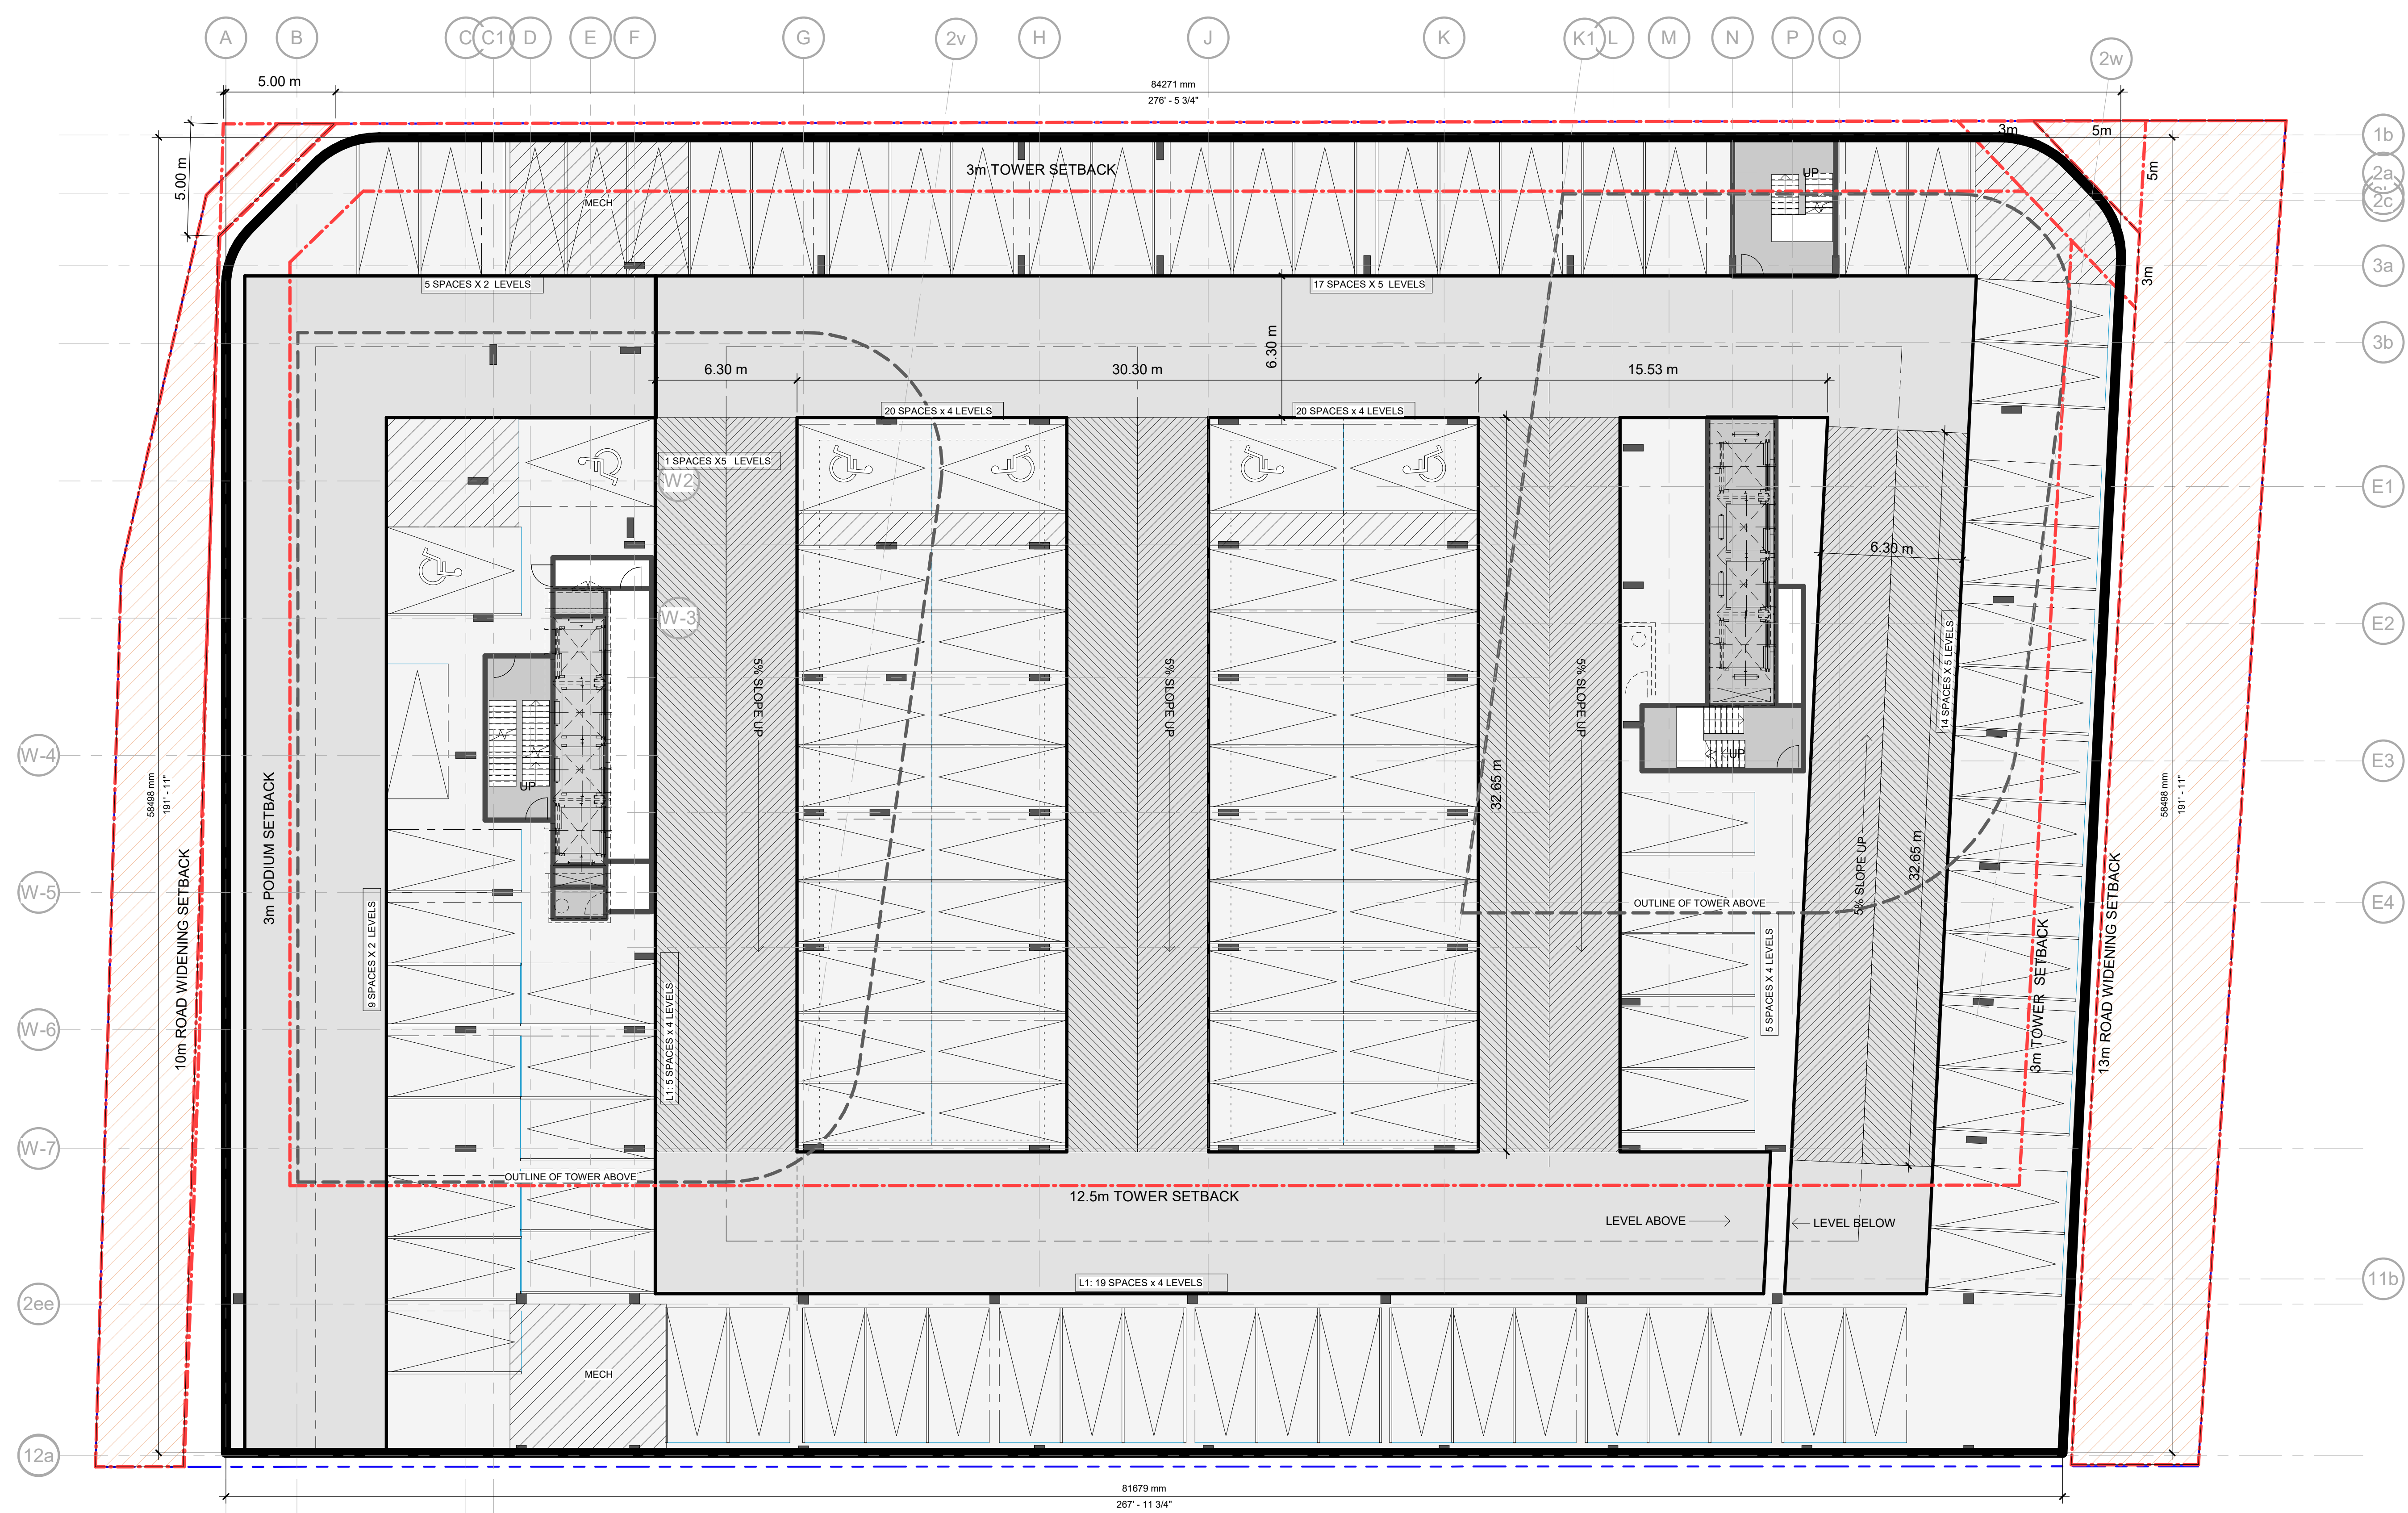


**PARKING STRUCTURE - VIEW FROM
WALNUT**

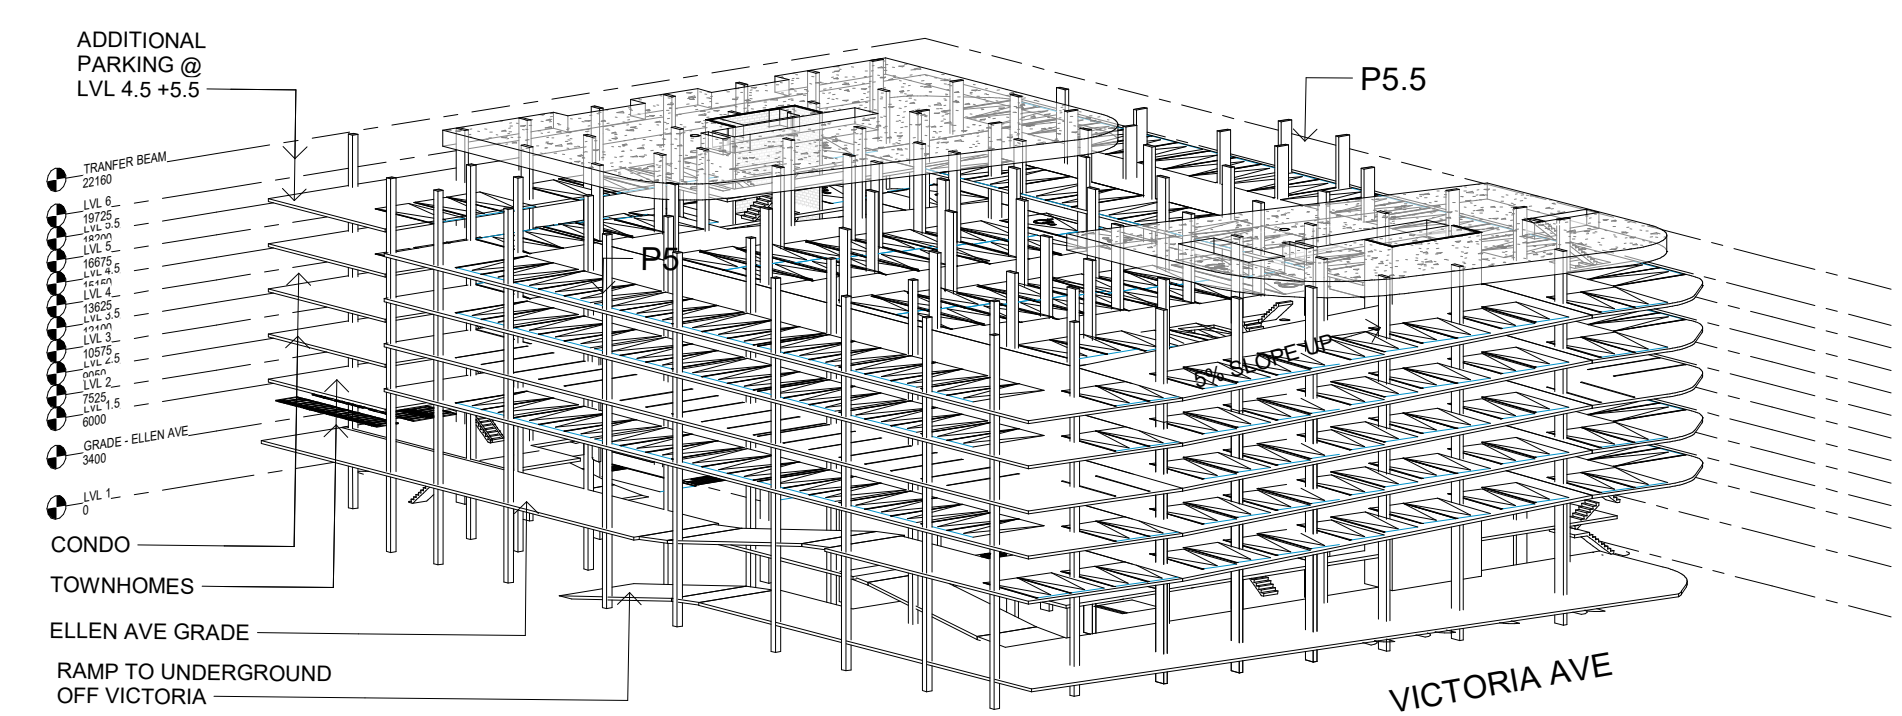

**PARKING STRUCTURE - VIEW FROM
VICTORIA**

4/12/2022 11:05:57 AM \\cbs4601\project\2021\12101601_Drawing\121016 - Falls - Building - CONDO.rvt

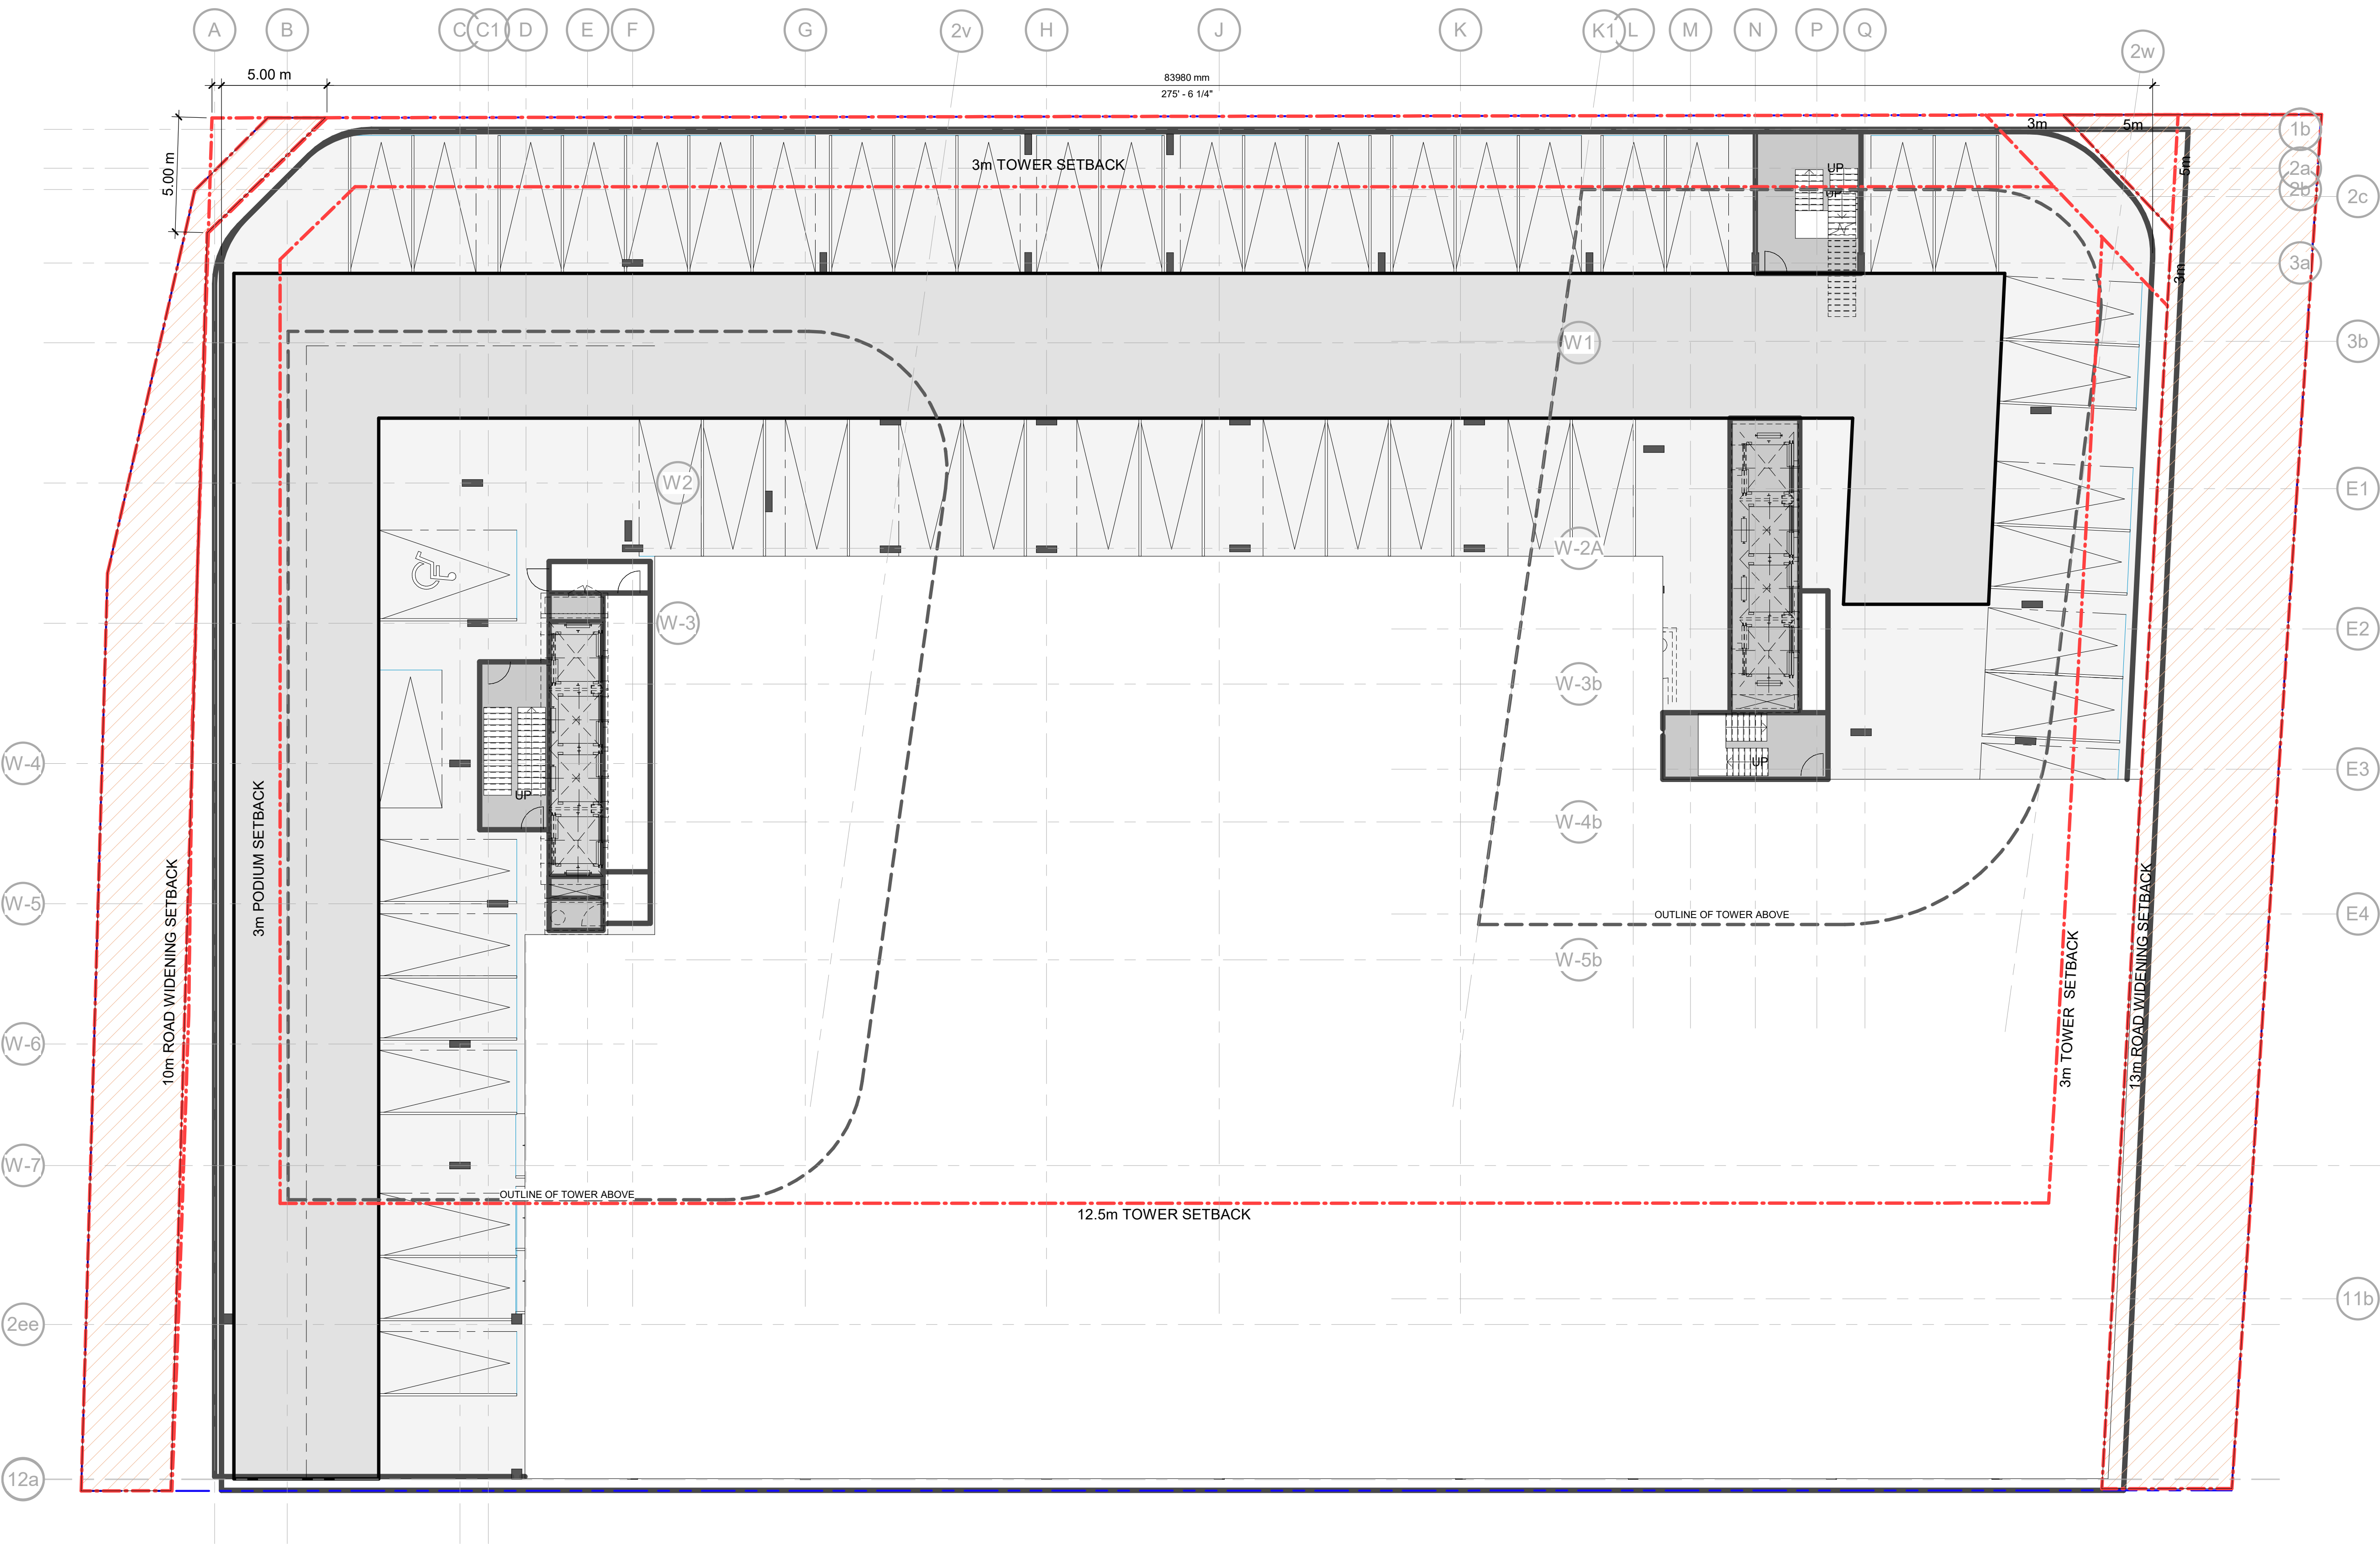

1
A105

P5

1 : 150



Chamberlain Architect
Services Limited

4871 Palladium Way (Unit 1)
Burlington, Ontario. L7M 0W9
CANADA

Phone: 905.631.7777

www.chamberlainIPD.com


NO.	ISSUED	DATE
1	REZONING	2021.07.09
2	REZONING SUB #2	2022.12.06

DO NOT SCALE DRAWINGS. USE ONLY DRAWINGS
MARKED "ISSUED FOR CONSTRUCTION". VERIFY
CONFIGURATIONS AND DIMENSIONS ON SITE BEFORE
BEGINNING WORK. NOTIFY ARCHITECT IMMEDIATELY
OF ANY ERRORS, OMISSIONS OR DISCREPANCIES.

CHAMBERLAIN ARCHITECT SERVICES LIMITED AND
CHAMBERLAIN CONSTRUCTION SERVICES LIMITED
HAVE SIMILAR OWNERSHIP.

CHAMBERLAIN ARCHITECT SERVICES LIMITED
HAS COPYRIGHT. CONSTRUCTING A SUBSTANTIALLY
SIMILAR BUILDING WITHOUT PERMISSION MAY
INFRINGE THE COPYRIGHT OWNERS RIGHTS.
MAKING MINOR CHANGES TO PLANS DOES NOT
NECESSARILY AVOID COPYRIGHT INFRINGEMENT.
INDOCT INFRINGEMENT IS NOT A DEFENSE TO
COPYRIGHT INFRINGEMENT. ©

SEAL

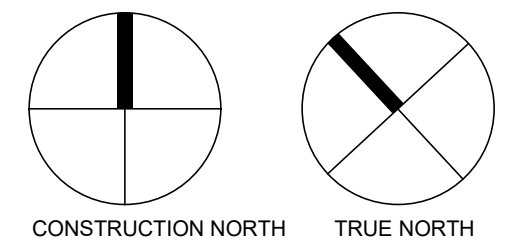

WALNUT &
VICTORIA

4874-4918 Walnut St,
Niagara Falls, ON L2G 3M9

SHEET NAME

PODIUM 6.5

START DATE 2021.03.30

DRAWN BY Author

CHECKED BY Checker

SCALE 1 : 150

PROJECT NO. 121016

DRAWING


A105

NO.	ISSUED	DATE
1	REZONING	2021.07.09
2	REZONING SUB #2	2022.12.06

DO NOT SCALE DRAWINGS. USE ONLY DRAWINGS MARKED "ISSUED FOR CONSTRUCTION". VERIFY CONFIGURATIONS AND DIMENSIONS ON SITE BEFORE BEGINNING WORK. NOTIFY ARCHITECT IMMEDIATELY OF ANY ERRORS, OMISSIONS OR DISCREPANCIES.

CHAMBERLAIN ARCHITECT SERVICES LIMITED AND CHAMBERLAIN CONSTRUCTION SERVICES LIMITED HAVE SIMILAR OWNERSHIP.

CHAMBERLAIN ARCHITECT SERVICES LIMITED HAS COPYRIGHT. CONSTRUCTING A SUBSTANTIALLY SIMILAR BUILDING WITHOUT PERMISSION MAY INFRINGE THE COPYRIGHT OWNERS RIGHTS. MAKING MINOR CHANGES TO PLANS DOES NOT NECESSARILY AVOID COPYRIGHT INFRINGEMENT. INDICENT INFRINGEMENT IS NOT A DEFENSE TO COPYRIGHT INFRINGEMENT. ©

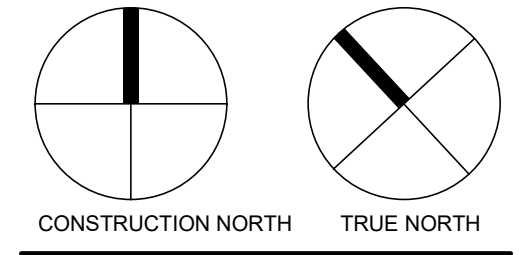

**WALNUT &
VICTORIA**

4874-4918 Walnut St,
Niagara Falls, ON L2G 3M9


SHEET NAME

LEVEL 7

START DATE	2021.03.30
DRAWN BY	MOR
CHECKED BY	SM
SCALE	1 : 150
PROJECT NO.	121016

DRAWING

A106

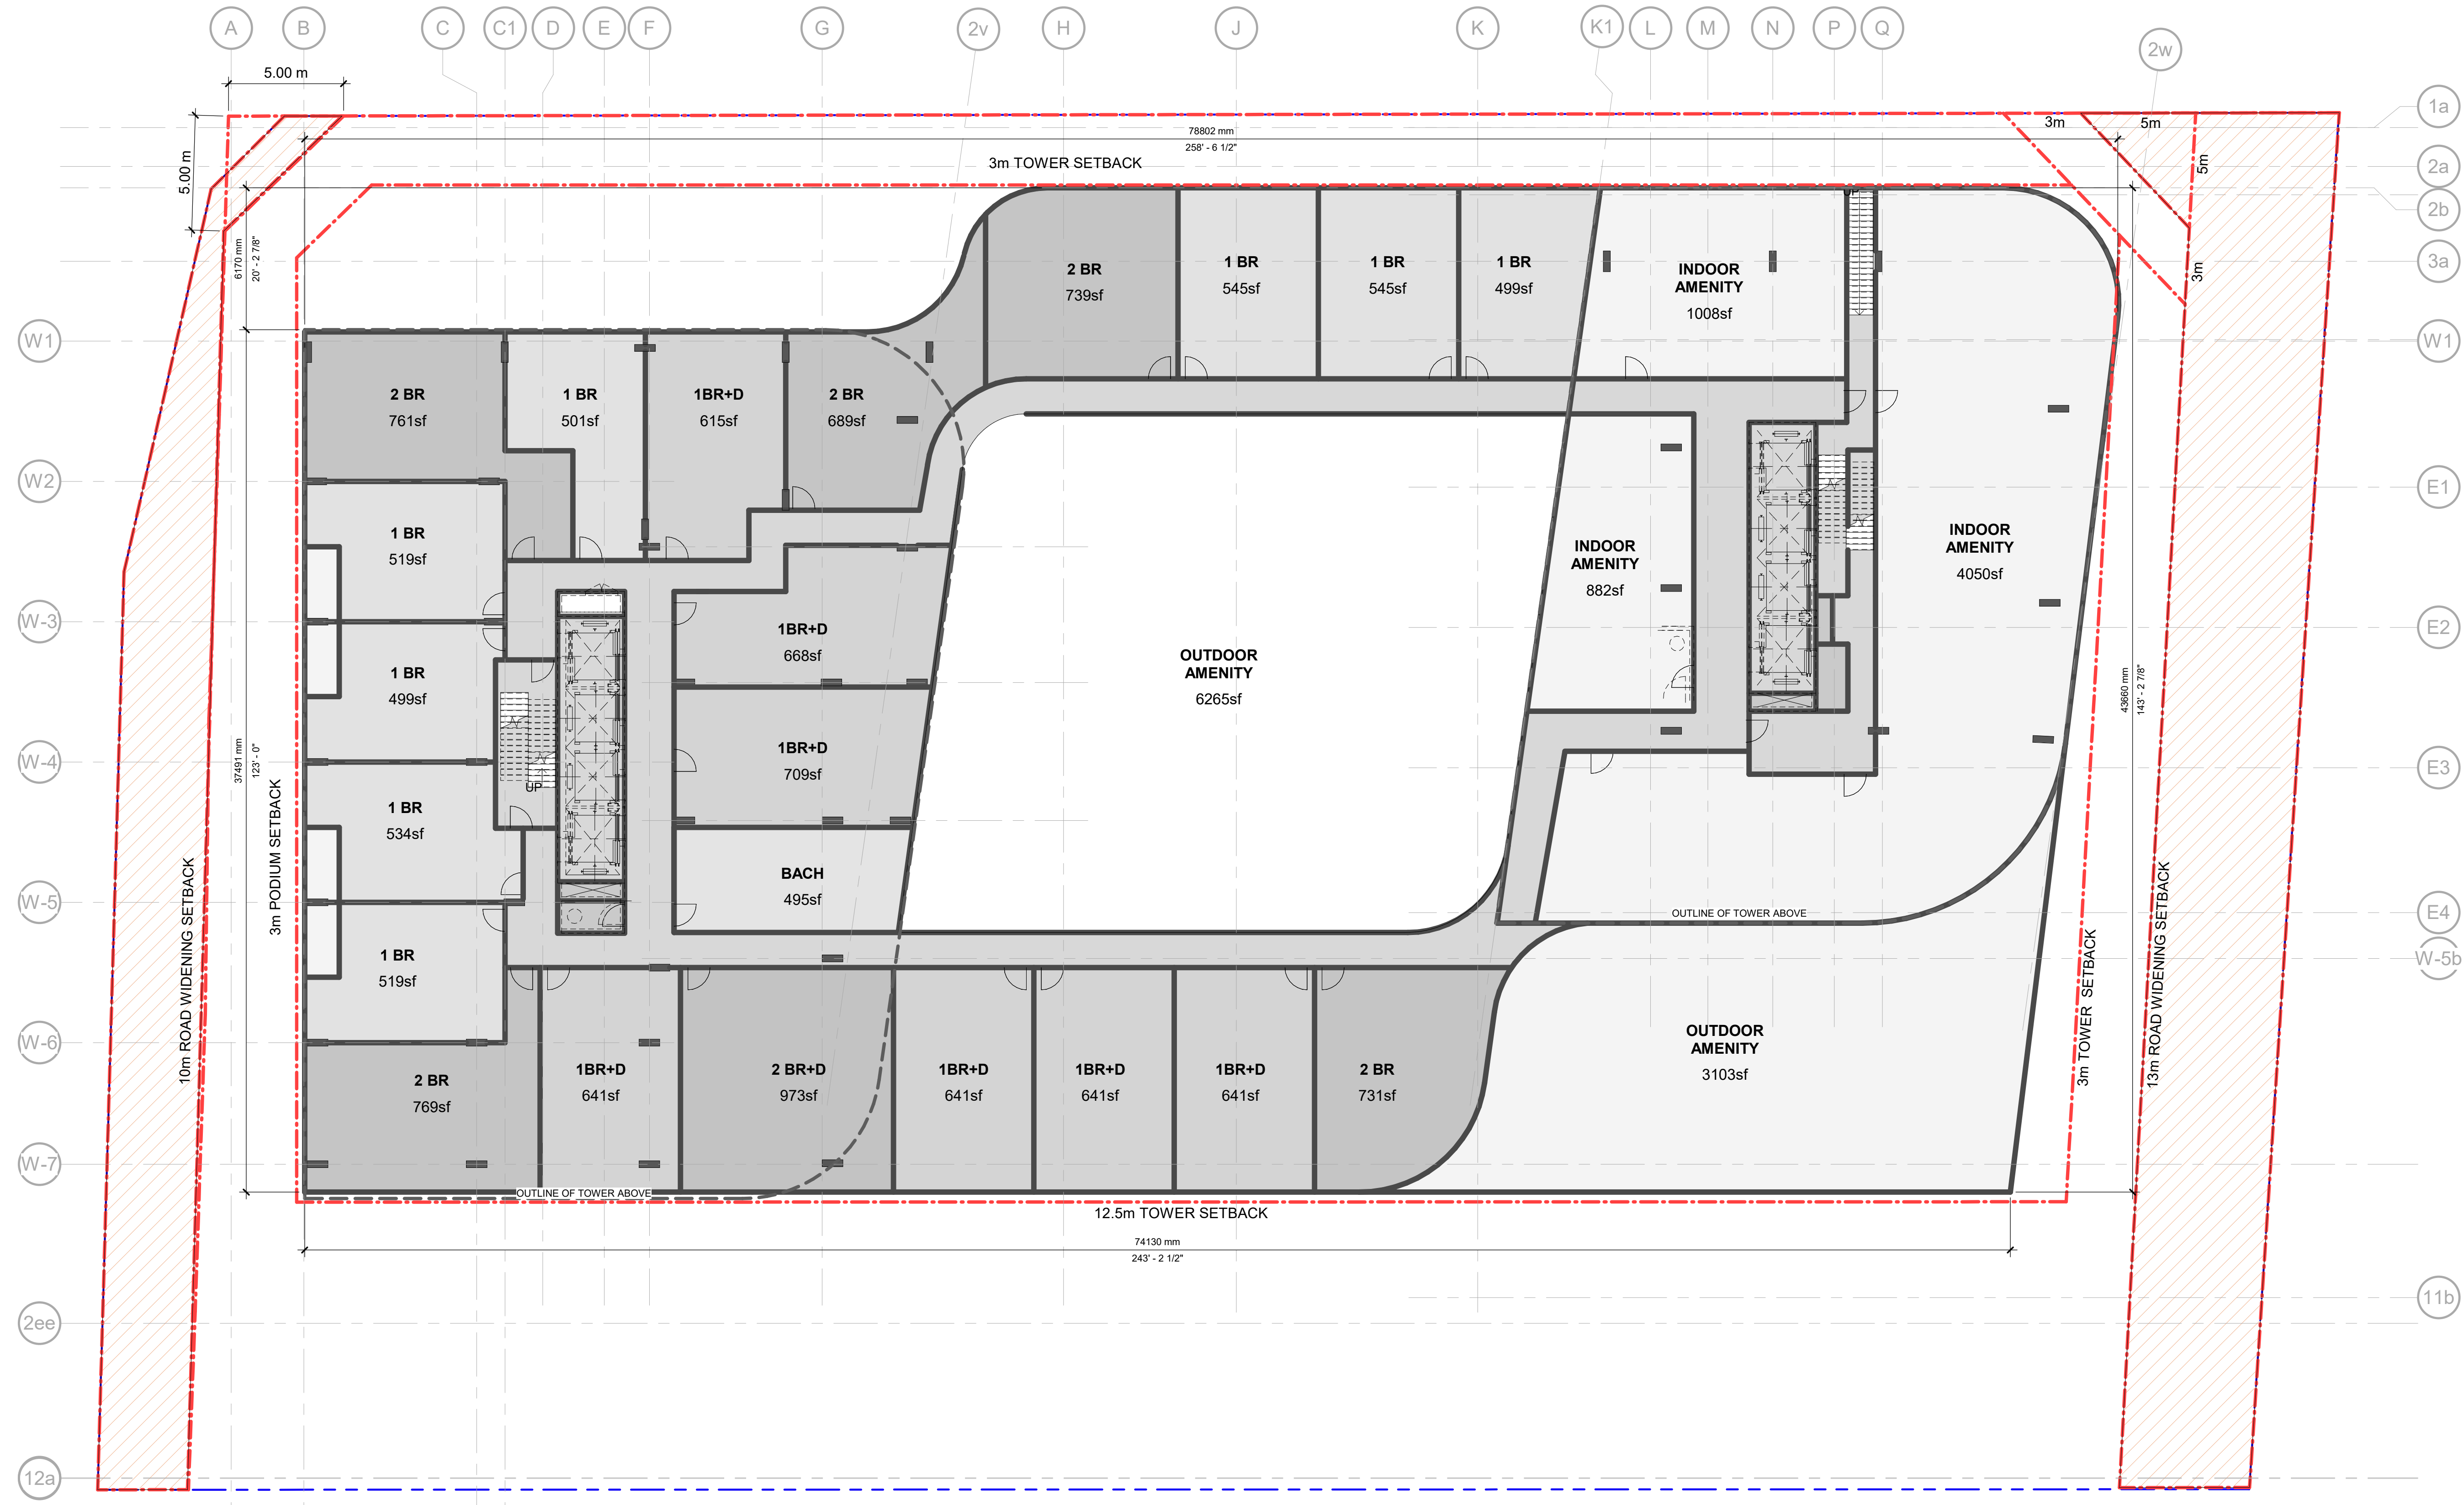

1 LVL 7
A106 1 : 150


\\cbs4601\projects\2021\12101601\Drawings\121016 - Falls - Building - CONDO.rvt 4/12/2022 11:05:59 AM

NO.	ISSUED	DATE
1	REZONING	2021.07.09
2	REZONING SUB #2	2021.12.06

DO NOT SCALE DRAWINGS. USE ONLY DRAWINGS MARKED "ISSUED FOR CONSTRUCTION". VERIFY CONFIGURATIONS AND DIMENSIONS ON SITE BEFORE BEGINNING WORK. NOTIFY ARCHITECT IMMEDIATELY OF ANY ERRORS, OMISSIONS OR DISCREPANCIES.

CHAMBERLAIN ARCHITECT SERVICES LIMITED AND CHAMBERLAIN CONSTRUCTION SERVICES LIMITED HAVE SIMILAR OWNERSHIP.

CHAMBERLAIN ARCHITECT SERVICES LIMITED HAS COPYRIGHT. CONSTRUCTING A SUBSTANTIALLY SIMILAR BUILDING WITHOUT PERMISSION MAY INFRINGE THE COPYRIGHT OWNER'S RIGHTS. MAKING MINOR CHANGES TO PLANS DOES NOT NECESSARILY AVOID COPYRIGHT INFRINGEMENT. INDICENT INFRINGEMENT IS NOT A DEFENSE TO COPYRIGHT INFRINGEMENT. ©

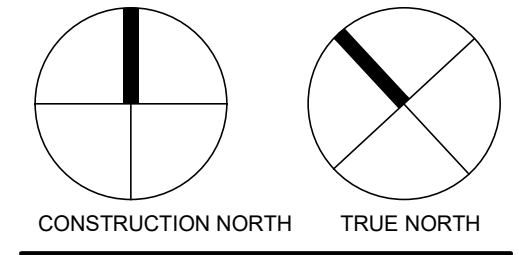

**WALNUT &
VICTORIA**

4874-4918 Walnut St,
Niagara Falls, ON L2G 3M9


SHEET NAME

LEVEL 8

START DATE	2021.03.30
DRAWN BY	Author
CHECKED BY	Checker
SCALE	1 : 150
PROJECT NO.	121016

DRAWING

A107

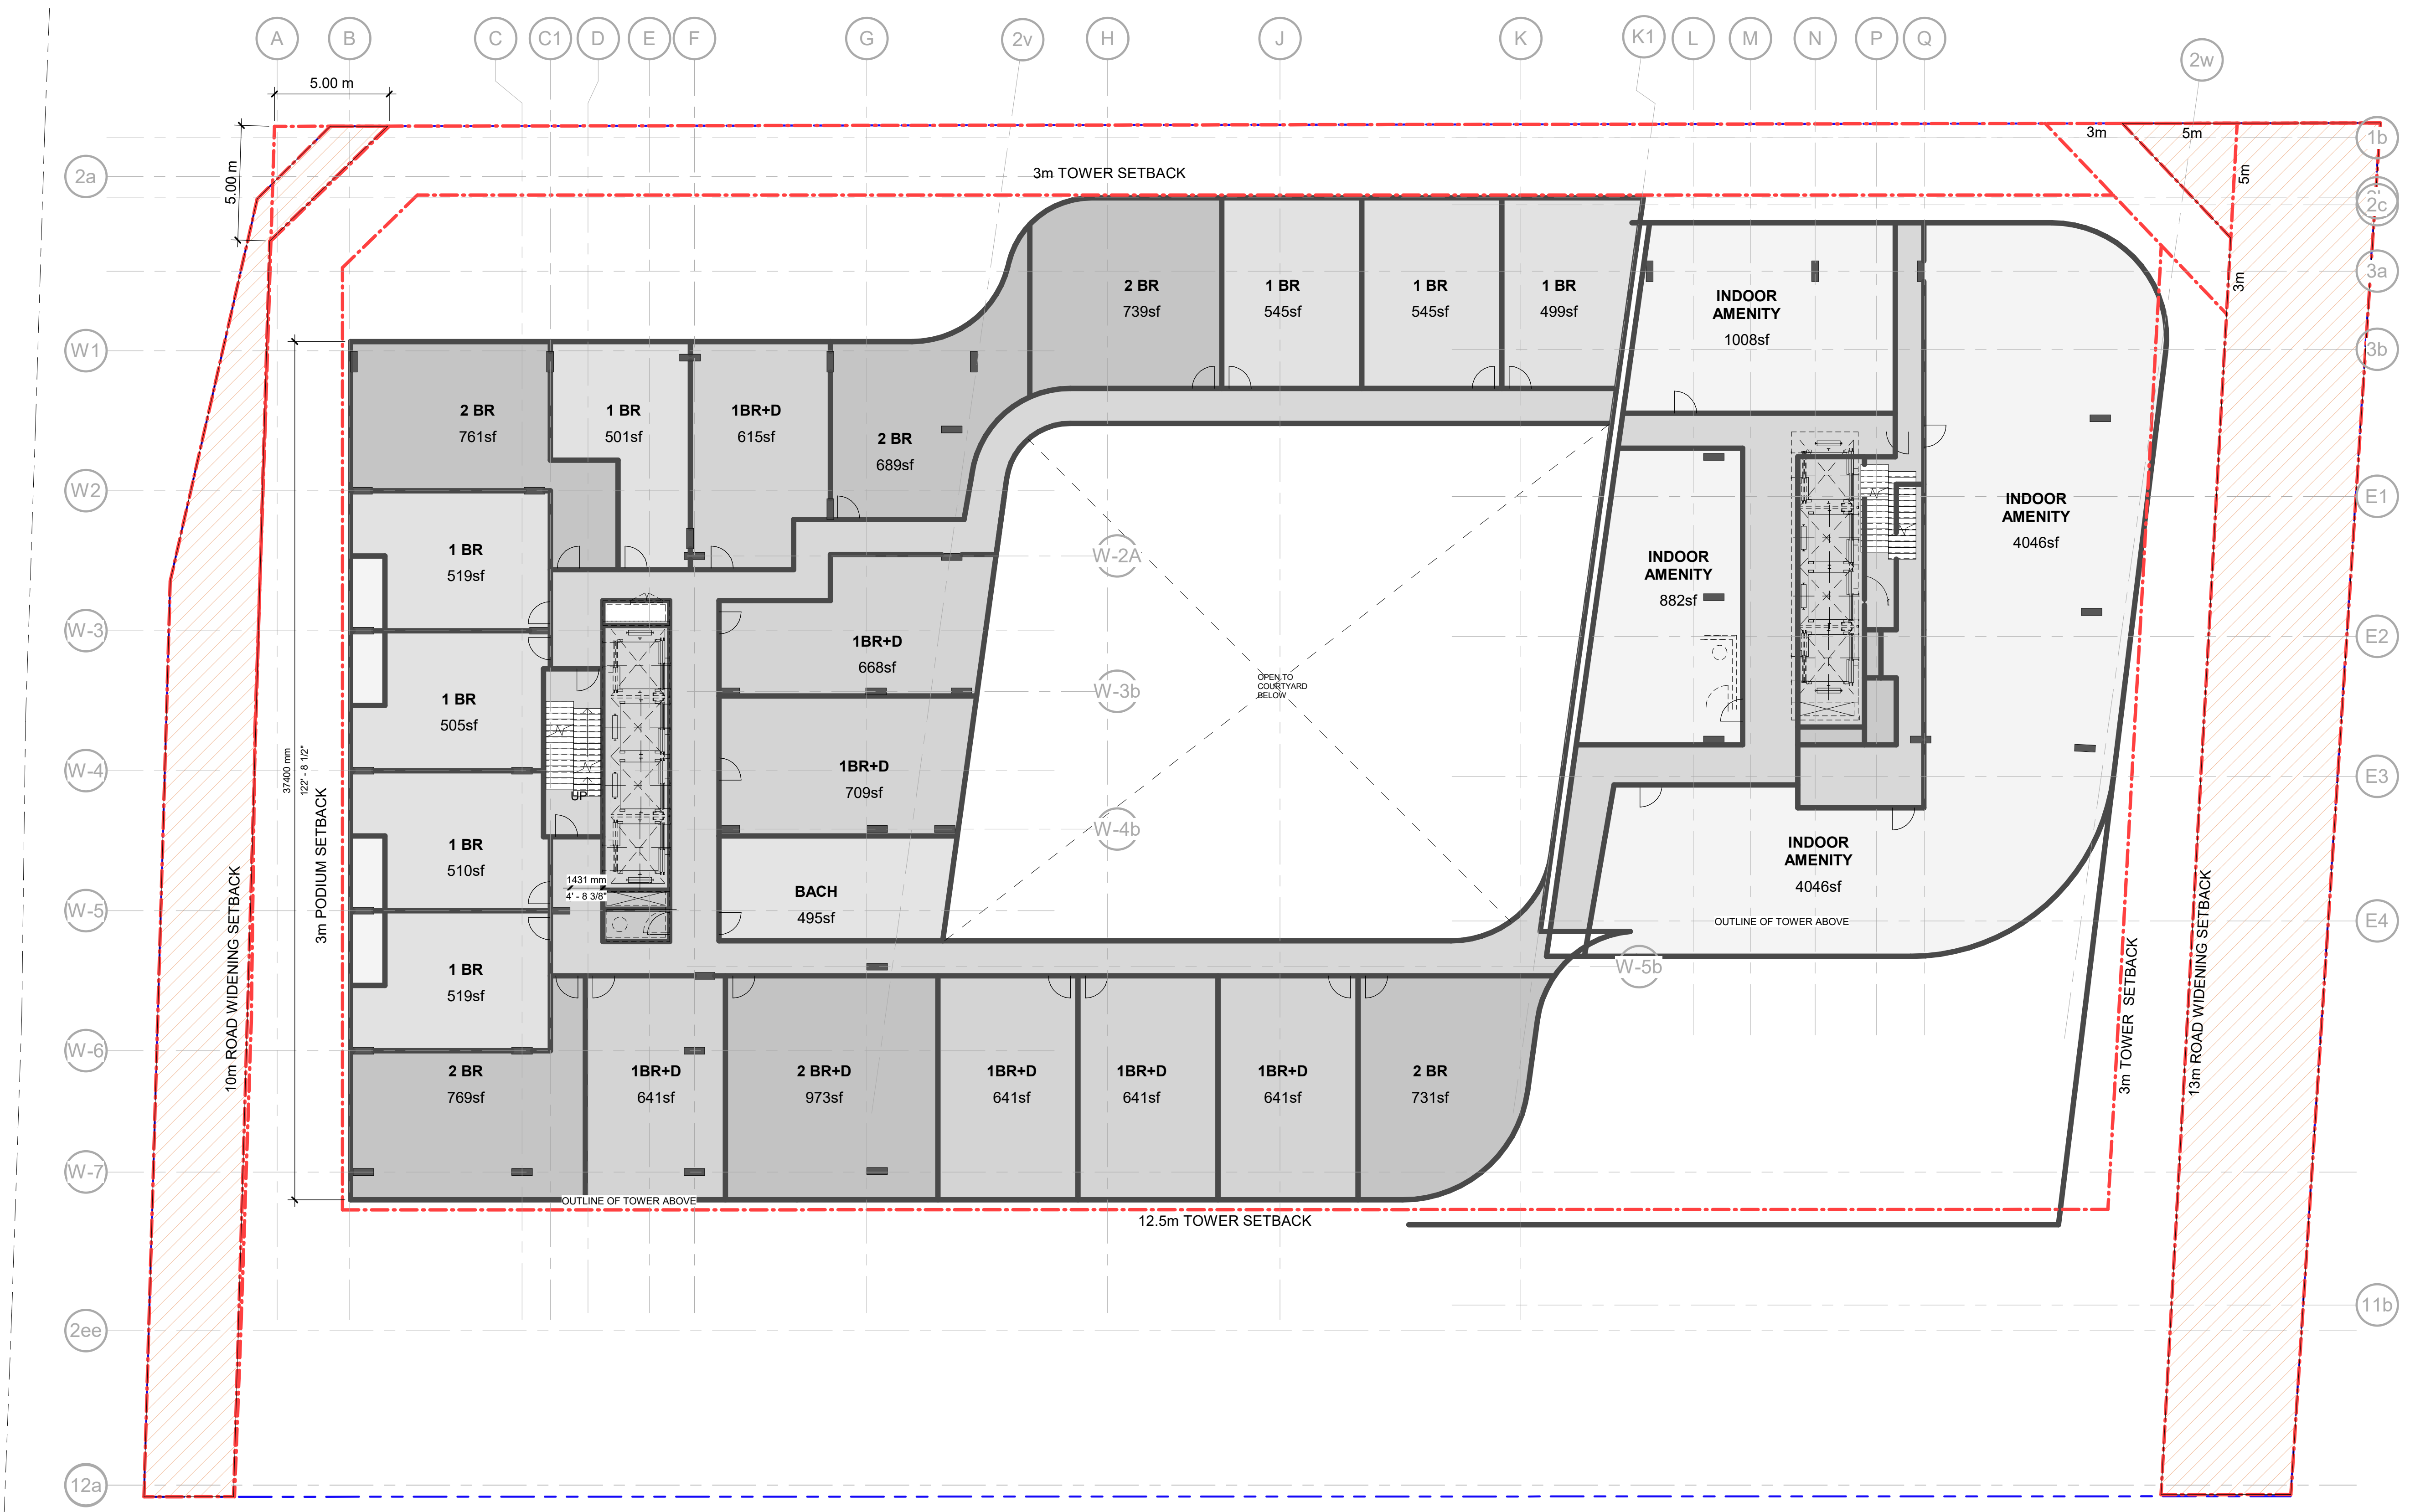

1 LVL 8
A107 1 : 150


\\cbs4601\projects\2021\121016\01 - Drawing - Building - CONDO.rvt 4/12/2022 11:06:07 AM

NO.	ISSUED	DATE
1	REZONING	2021.07.09
2	REZONING SUB #2	2022.12.06

DO NOT SCALE DRAWINGS. USE ONLY DRAWINGS
MARKED "ISSUED FOR CONSTRUCTION". VERIFY
CONFIGURATIONS AND DIMENSIONS ON SITE BEFORE
BEGINNING WORK. NOTIFY ARCHITECT IMMEDIATELY
OF ANY ERRORS, OMISSIONS OR DISCREPANCIES.

CHAMBERLAIN ARCHITECT SERVICES LIMITED AND
CHAMBERLAIN CONSTRUCTION SERVICES LIMITED
HAVE SIMILAR OWNERSHIP.

CHAMBERLAIN ARCHITECT SERVICES LIMITED
HAS COPYRIGHT. CONSTRUCTING A SUBSTANTIALLY
SIMILAR BUILDING WITHOUT PERMISSION MAY
INFRINGE THE COPYRIGHT OWNERS RIGHTS.
MAKING MINOR CHANGES TO PLANS DOES NOT
NECESSARILY AVOID COPYRIGHT INFRINGEMENT.
INDOCT INFRINGEMENT IS NOT A DEFENSE TO
COPYRIGHT INFRINGEMENT. ©

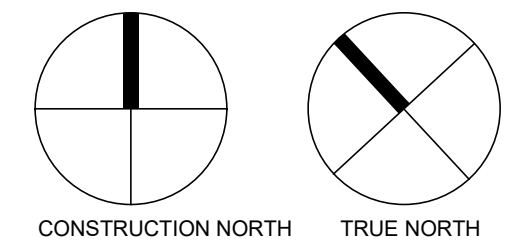

WALNUT & VICTORIA

4874-4918 Walnut St,
Niagara Falls, ON L2G 3M9


SHEET NAME

LEVEL 9

START DATE	2021.03.30
DRAWN BY	Author
CHECKED BY	Checker
SCALE	1 : 150
PROJECT NO.	121016

DRAWING

A108

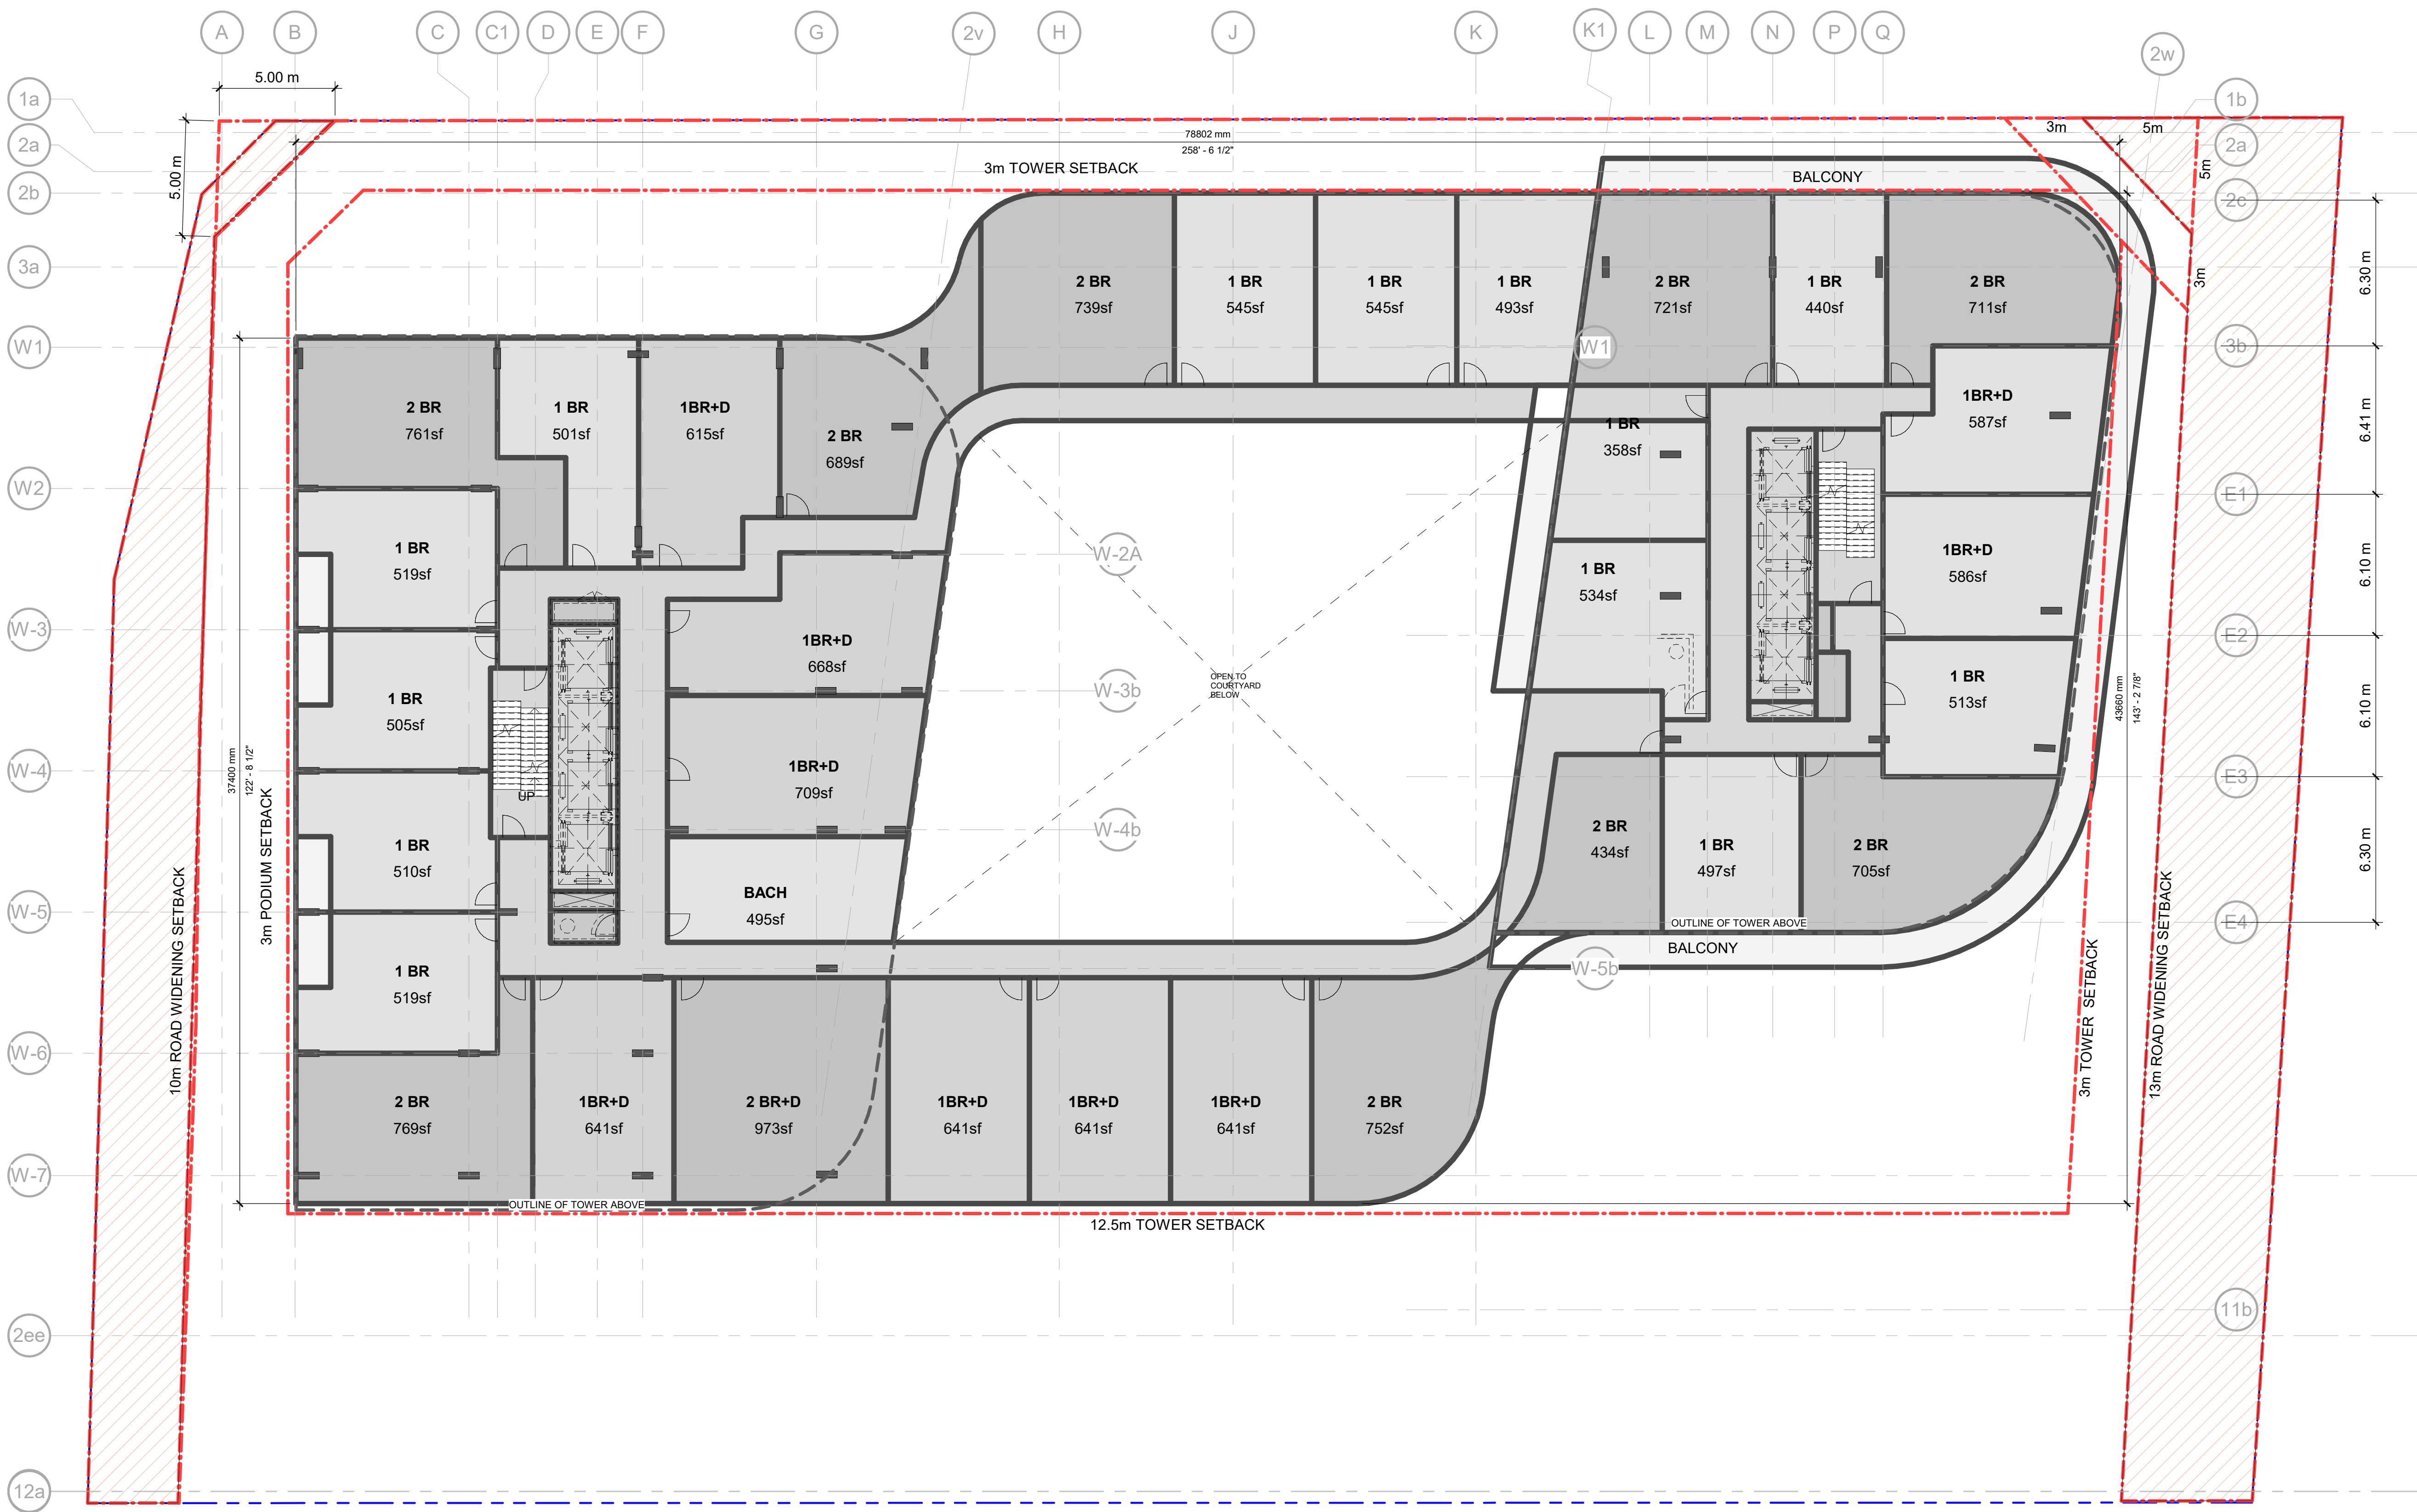

1 LVL 9
A108 1 : 150


4/12/2022 11:06:02 AM \\cbs4601\projects\2021\121016\01 Drawing\121016 - Falls - Building - CONDO.rvt

NO.	ISSUED	DATE
1	REZONING	2021.07.09
2	REZONING SUB #2	2022.12.06

DO NOT SCALE DRAWINGS. USE ONLY DRAWINGS MARKED "ISSUED FOR CONSTRUCTION". VERIFY CONFIGURATIONS AND DIMENSIONS ON SITE BEFORE BEGINNING WORK. NOTIFY ARCHITECT IMMEDIATELY OF ANY ERRORS, OMISSIONS OR DISCREPANCIES.

CHAMBERLAIN ARCHITECT SERVICES LIMITED AND CHAMBERLAIN CONSTRUCTION SERVICES LIMITED HAVE SIMILAR OWNERSHIP.

CHAMBERLAIN ARCHITECT SERVICES LIMITED HAS COPYRIGHT. CONSTRUCTING A SUBSTANTIALLY SIMILAR BUILDING WITHOUT PERMISSION MAY INFRINGE THE COPYRIGHT OWNERS RIGHTS. MAKING MINOR CHANGES TO PLANS DOES NOT NECESSARILY AVOID COPYRIGHT INFRINGEMENT. INDICENT INFRINGEMENT IS NOT A DEFENSE TO COPYRIGHT INFRINGEMENT. ©

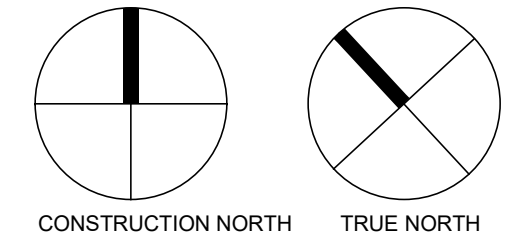

WALNUT &
VICTORIA

4874-4918 Walnut St,
Niagara Falls, ON L2G 3M9


SHEET NAME

TYPICAL FLOOR

START DATE	2021.03.30
DRAWN BY	MOR
CHECKED BY	SM
SCALE	1 : 150
PROJECT NO.	121016

DRAWING

A109

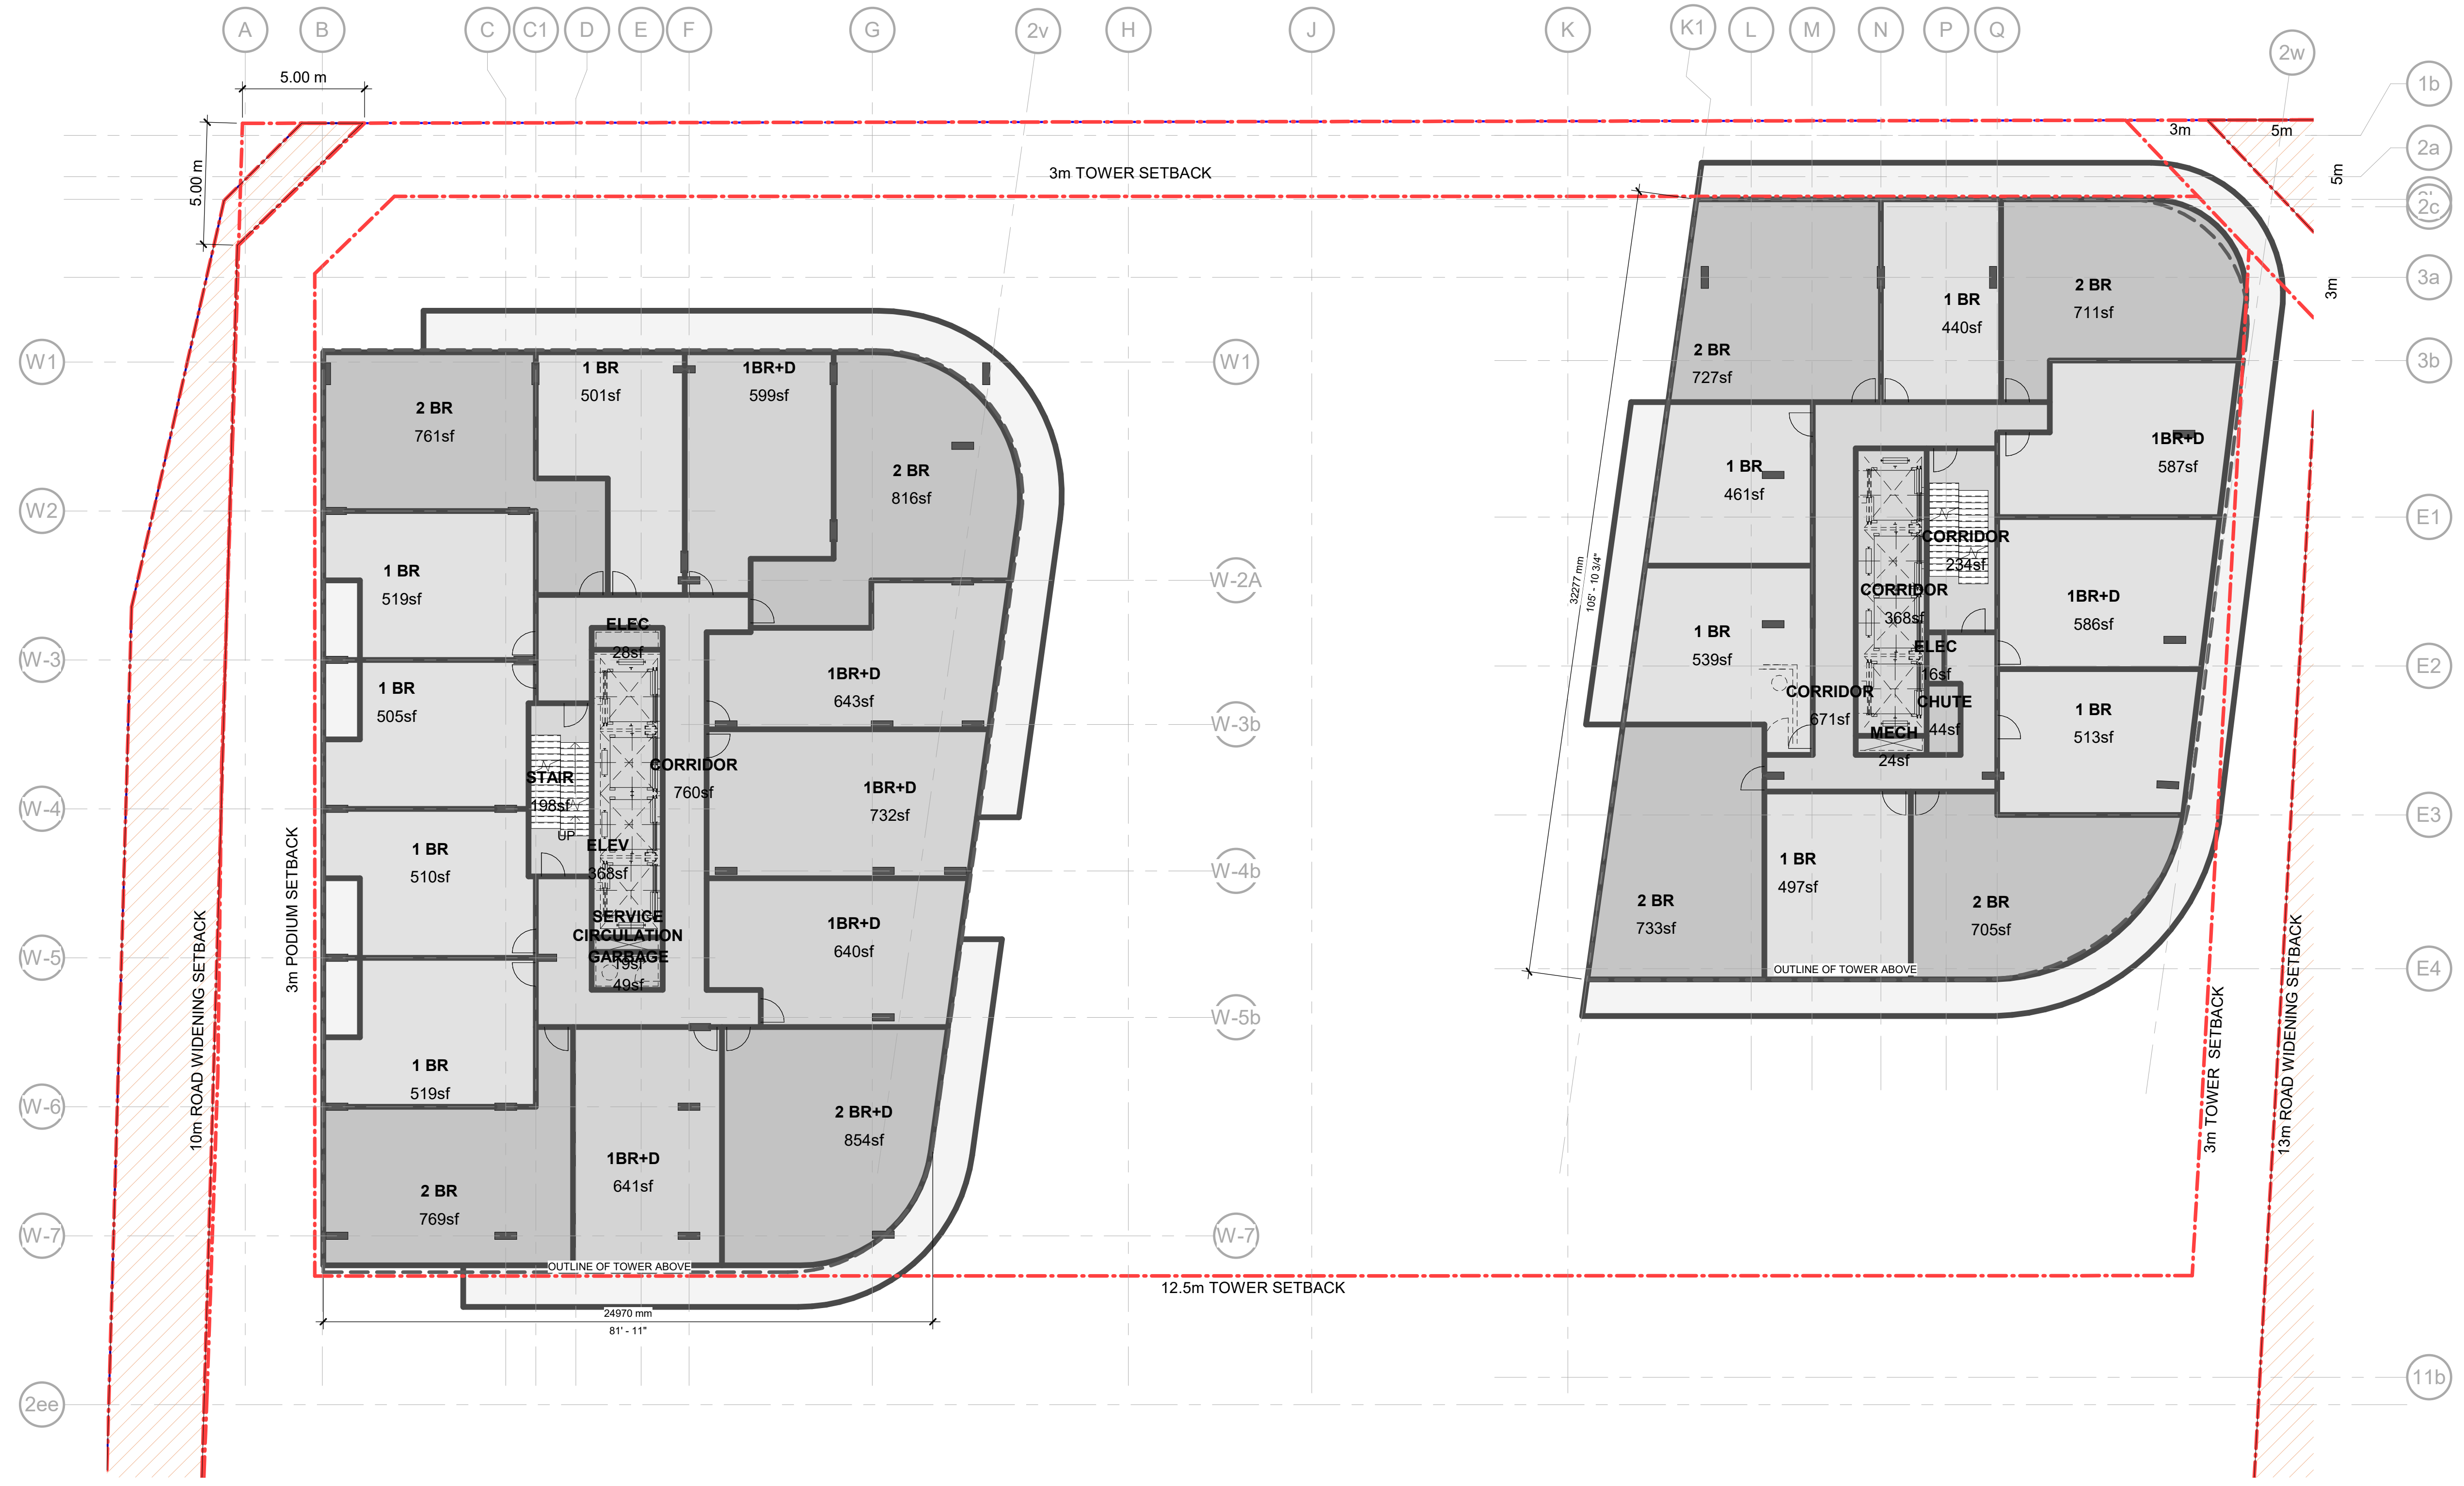

1 LVL 10
A109 1 : 150

4/12/2022 11:06:03 AM \\cbs4601\projects\2021\12101601 - Drawing\121016 - Falls - Building - CONDO.rvt

WALNUT &
VICTORIA

4874-4918 Walnut St,
Niagara Falls, ON L2G 3M9

SHEET NAME


PENTHOUSE
LEVELS 36 +35

START DATE	2021.03.30
DRAWN BY	Author
CHECKED BY	Checker
SCALE	1 : 150
PROJECT NO.	121016

DRAWING

A110

\\ch4801\projects\2021\12101601 - Drawing\121016 - Falls - Building - CONDO.rvt 4/12/2022 11:06:04 AM

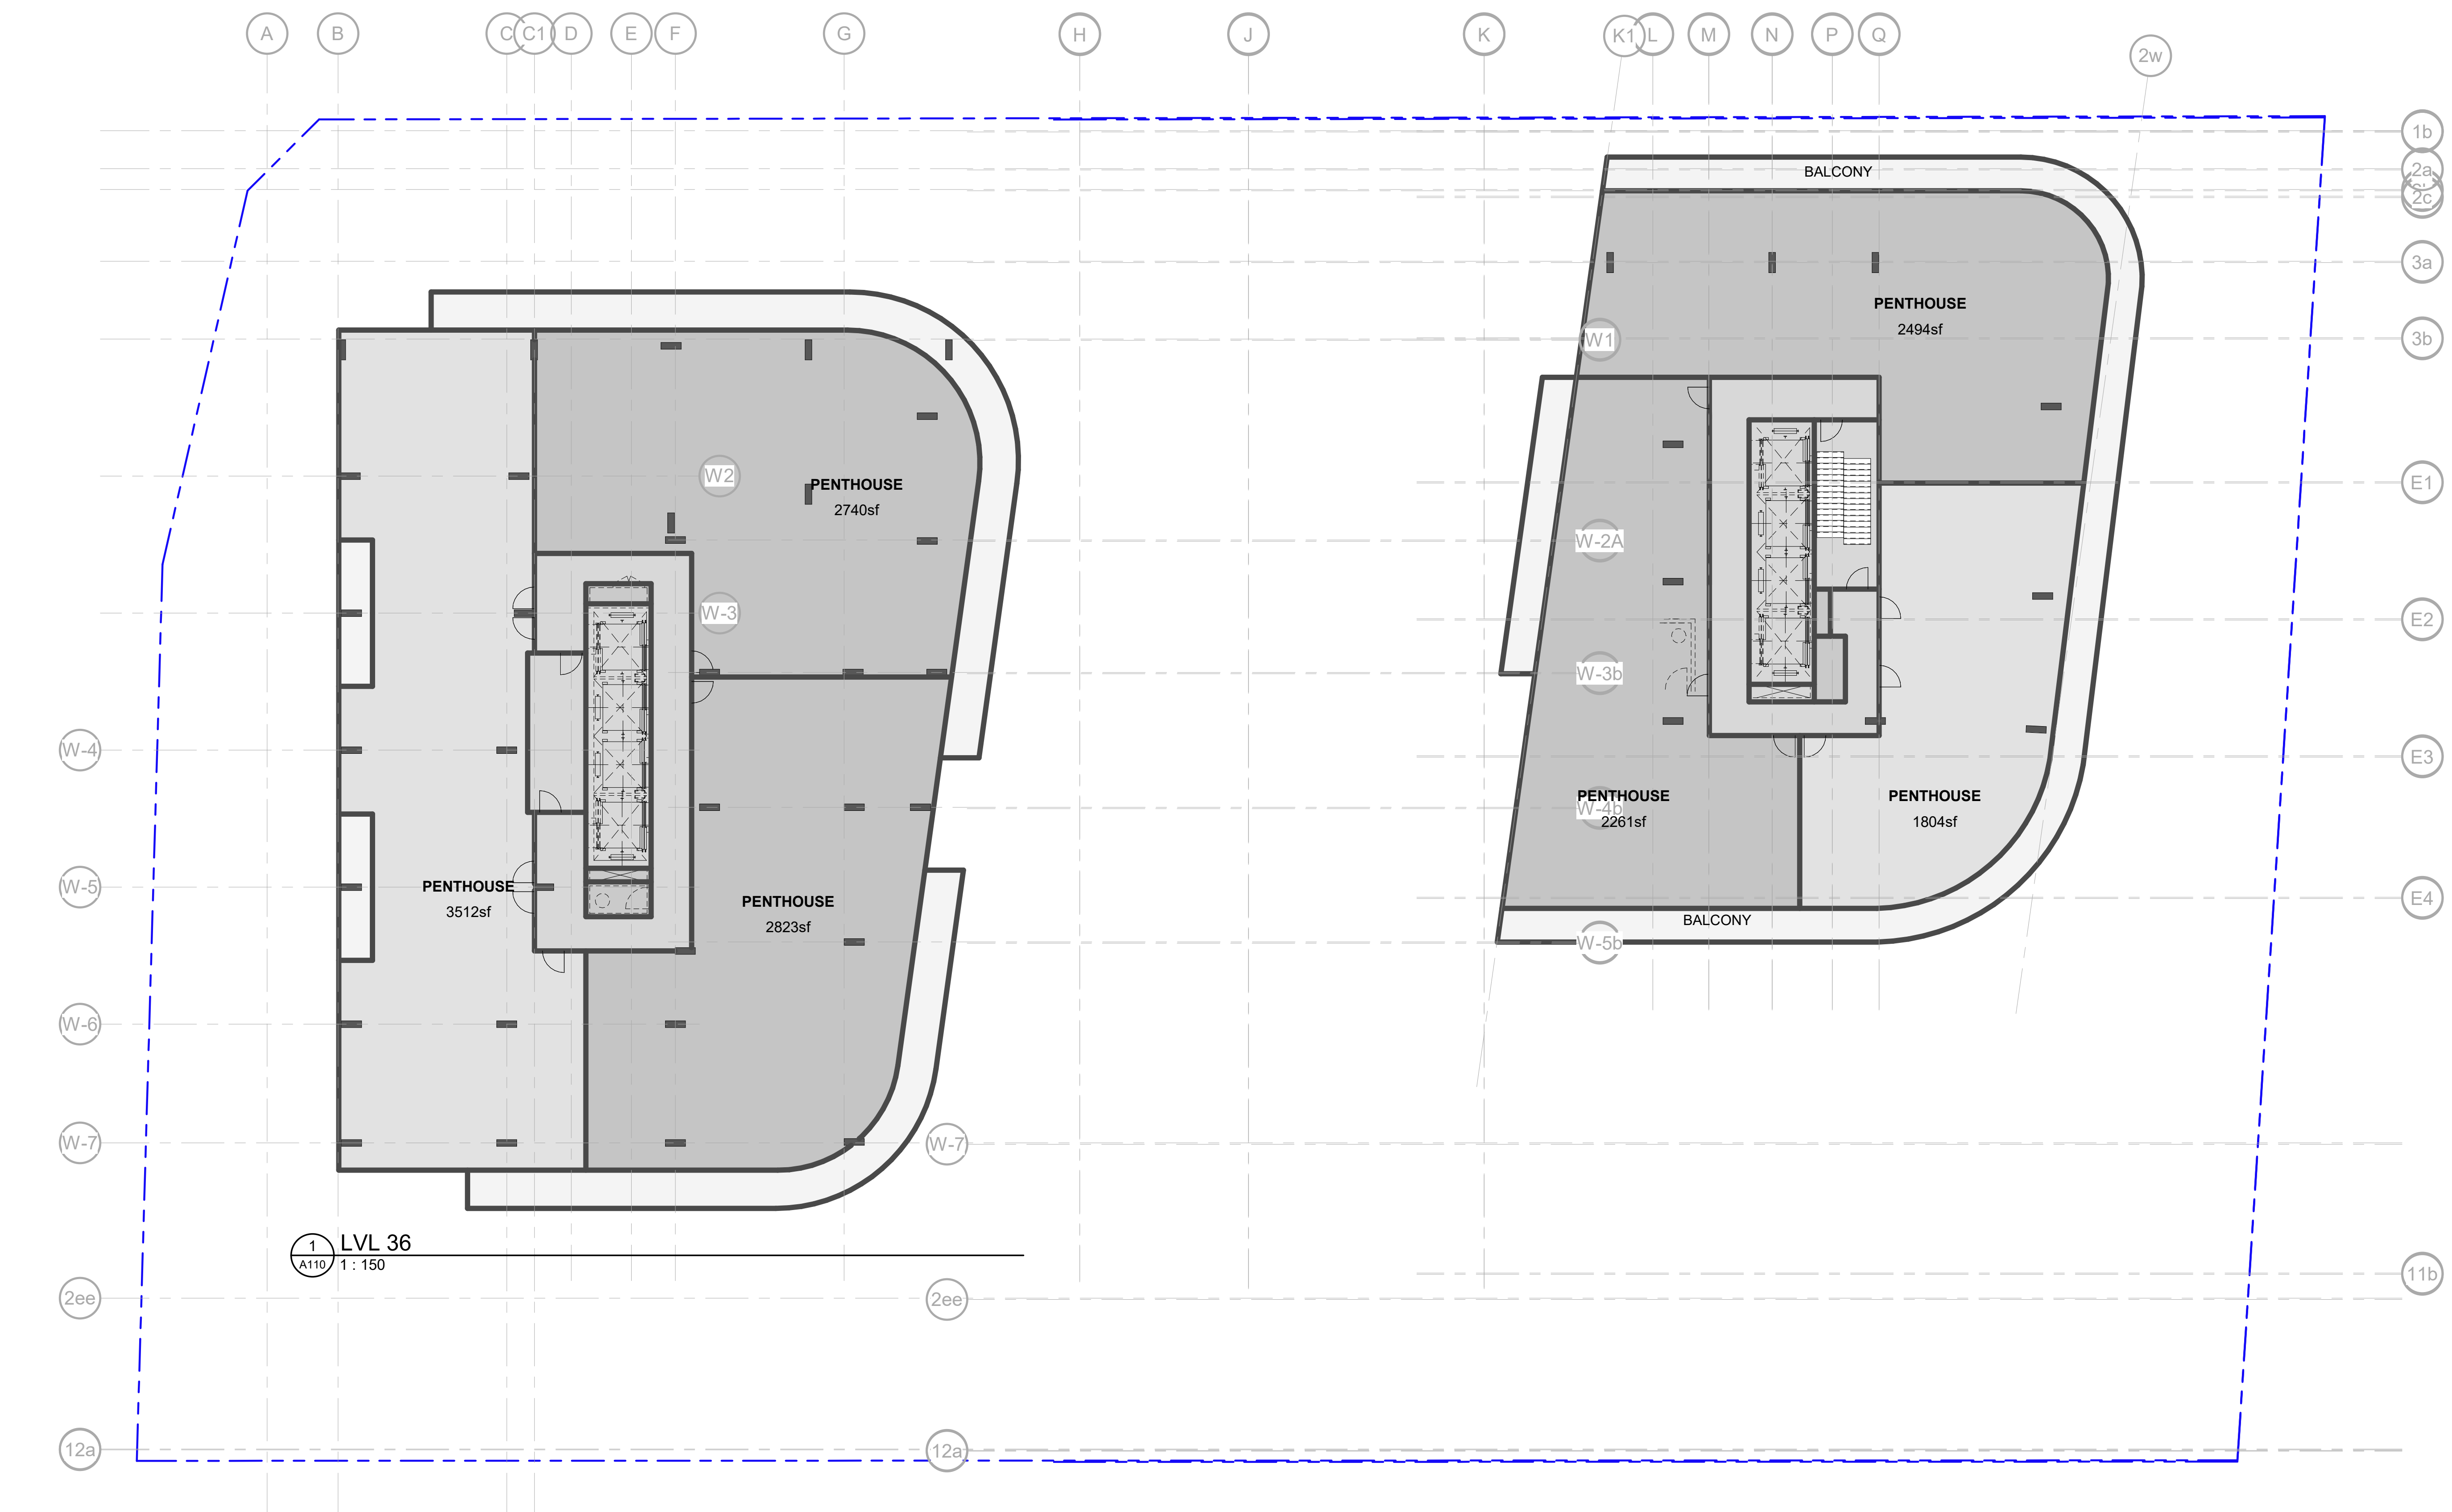

2 LVL 35
A110 1 : 150