




THIS IS AN INTERMEDIATE SURVEY.
 BEARING & DISTANCE BEING USED, DERIVED FROM SPECIFIED CONTROL POINTS
 C810171064, B081922110 AND 1081922110, UTM ZONE 17 QAC 82 (SPHERICAL).
 DISTANCES SHOWN ARE GROUND DISTANCES AND CAN BE CONVERTED TO GRID
 BY MULTIPLYING BY THE CORRECTED SCALE FACTOR 0.9998.

POINT ID	NORTHING	EASTING
C810171064	4842251.744	574914.076
B081922110	4844528.316	574937.623
1081922110	4844935.115	575120.427

PLAN OF SURVEY OF:
PART OF LOT 12
CONCESSION 8, TOWNSHIP OF ERIN
TOWN OF ERIN
 COUNTY OF WELLINGTON

Scale 1:15000
 METRIC DIMENSIONS WITH CORRESPONDING VALUES ON THIS
 PLAN ARE IN METERS AND CAN BE CONVERTED TO FEET
 BY DIVIDING BY 0.3048.

8th LINE
 (ROAD ALLOWANCE BETWEEN CONCESSIONS 8 AND 9)

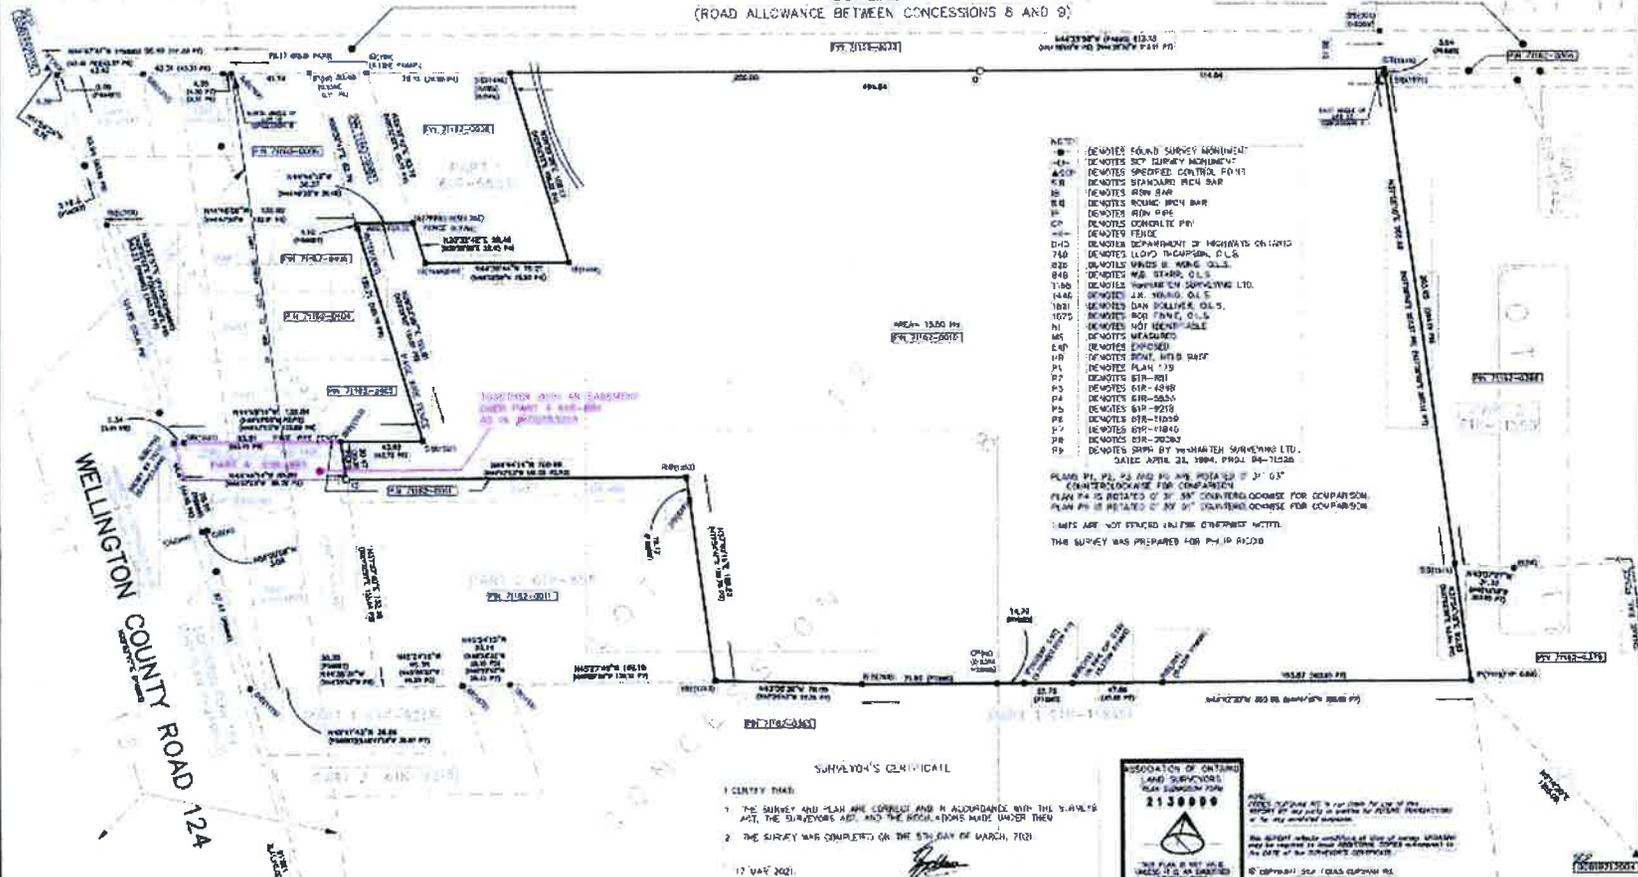

- NOTES**
- DATE: APRIL 23, 2004, PROJ. 04-10220
 LIMITS ARE NOT STAKED UNLESS OTHERWISE NOTED

SURVEYOR'S CERTIFICATE

I CERTIFY THAT:

1. THE SURVEY AND PLAN ARE CORRECT AND IN ACCORDANCE WITH THE SURVEY ACT, THE SURVEYORS ACT AND THE REGULATIONS MADE UNDER THEM
2. THE SURVEY WAS COMPLETED ON THE 25th DAY OF MARCH, 2021.

17 MAY 2021
 DATE

[Signature]



