
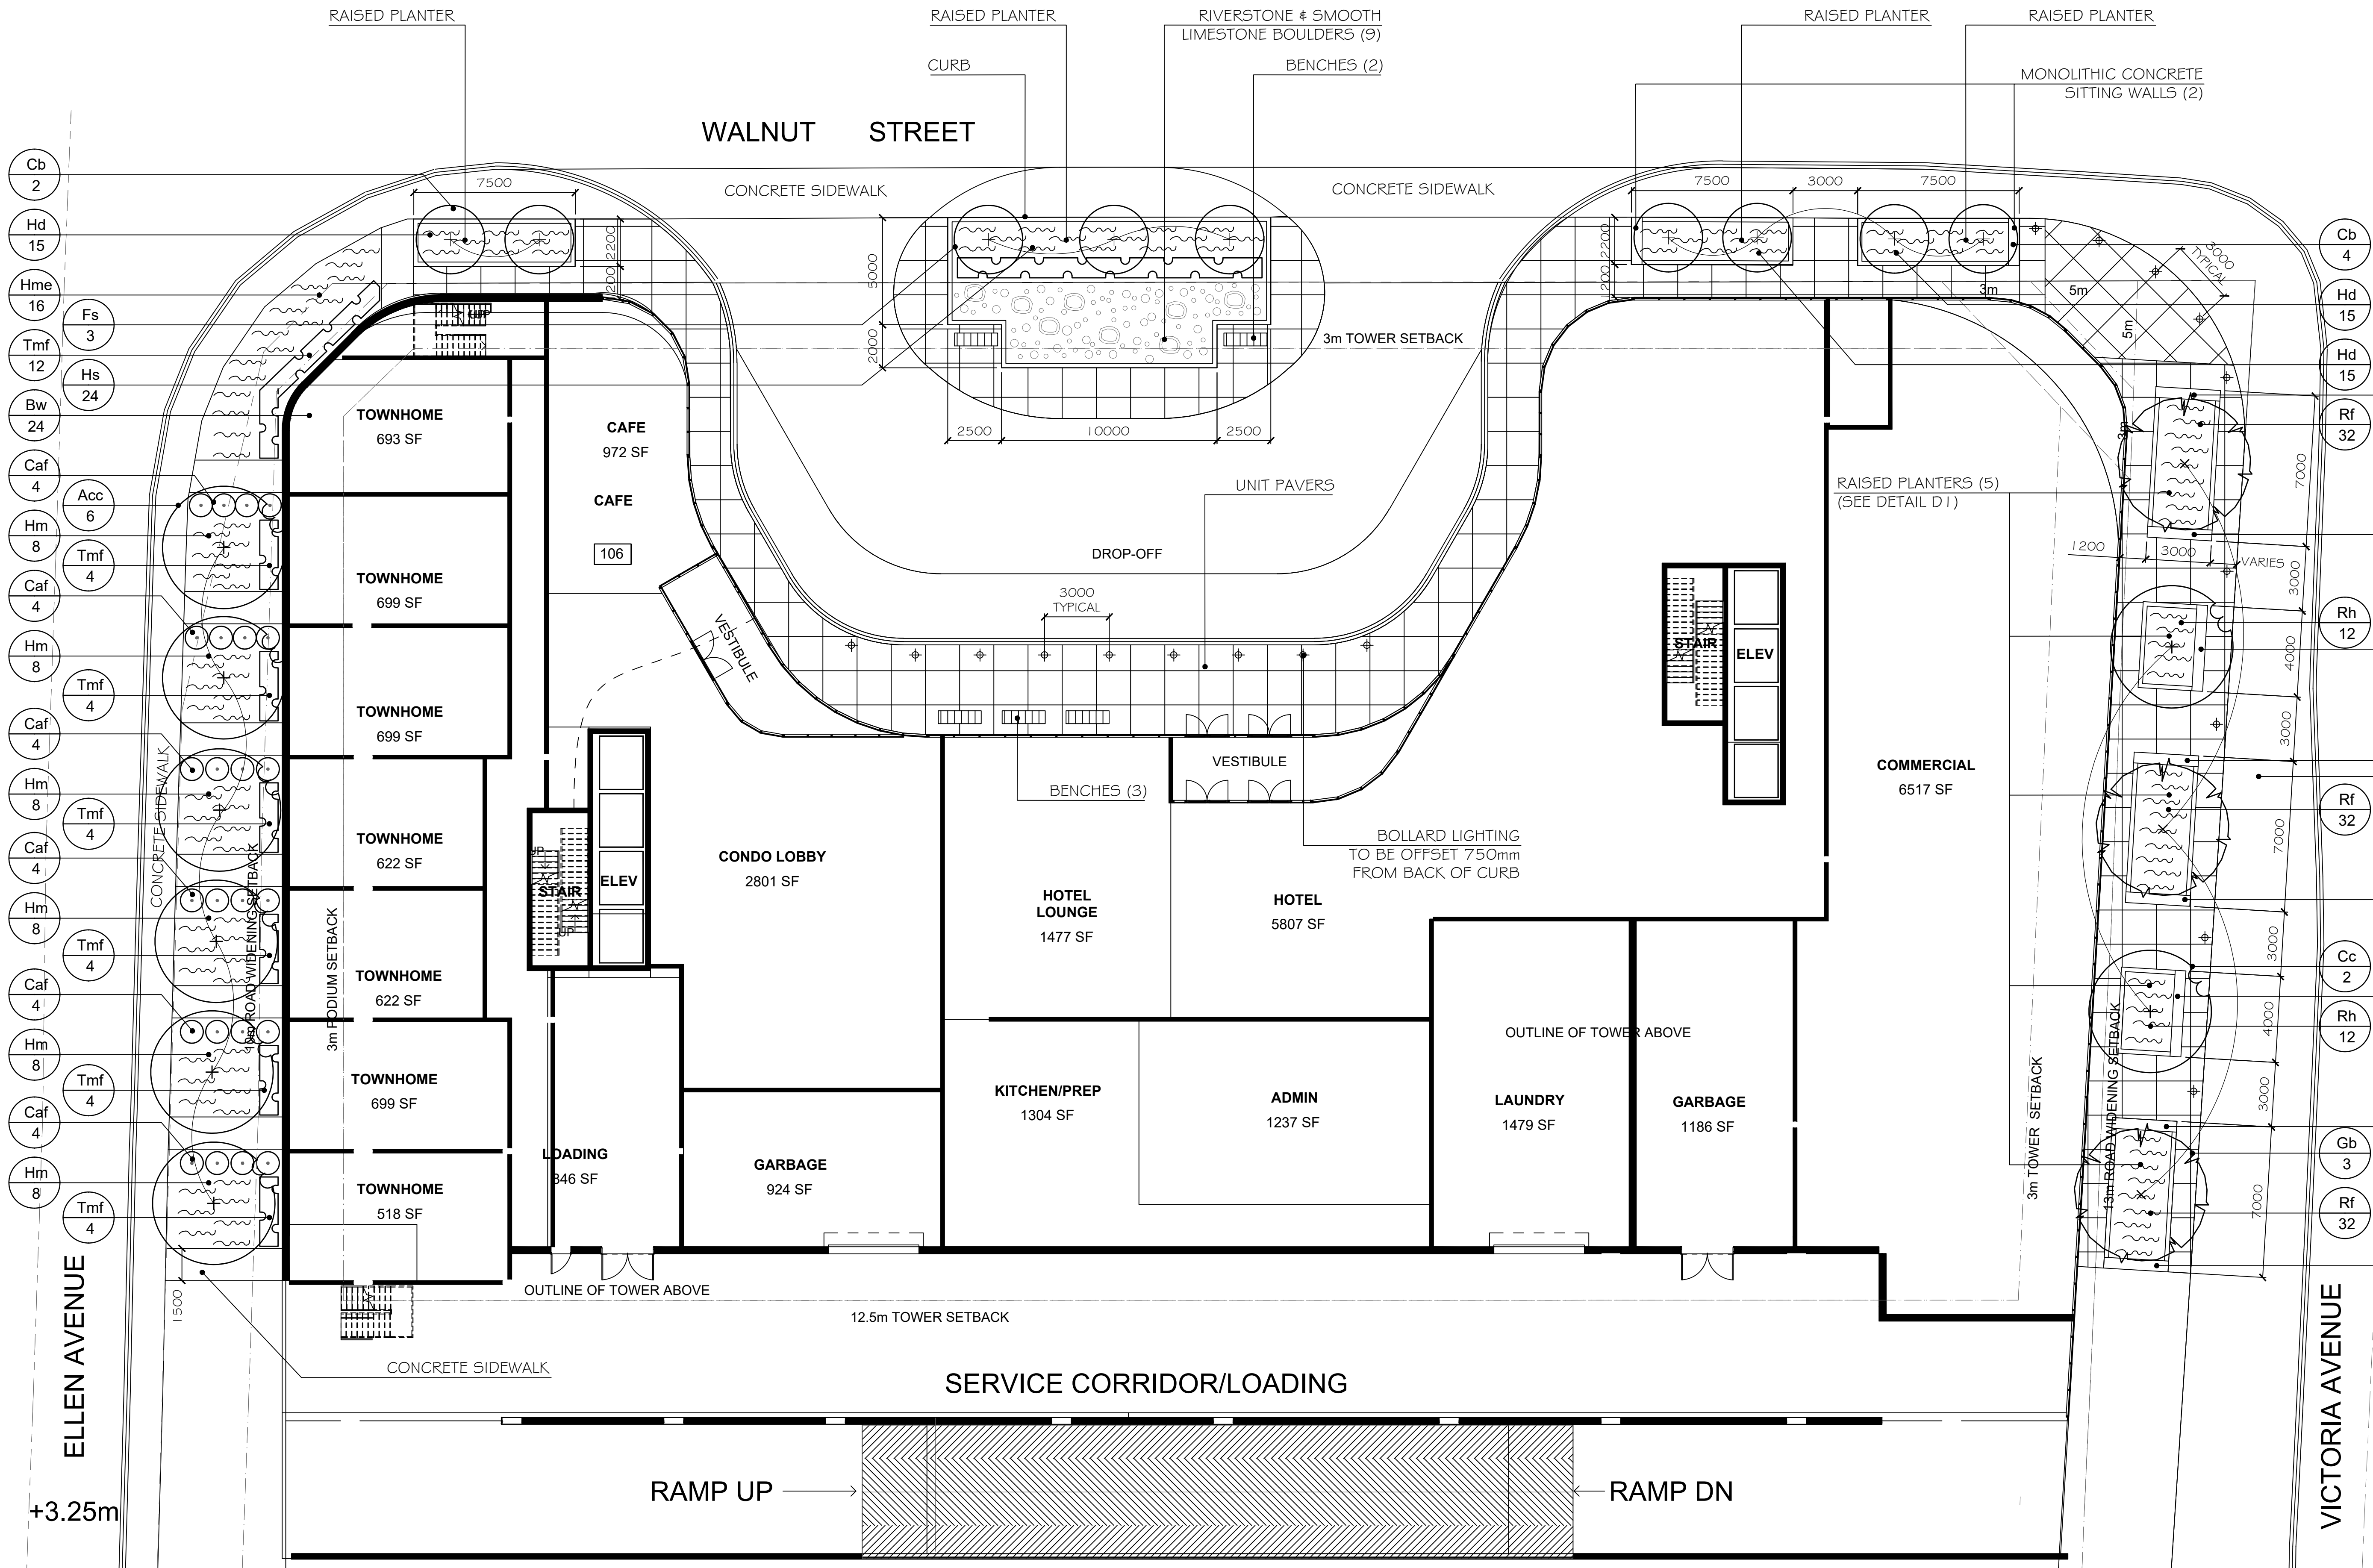


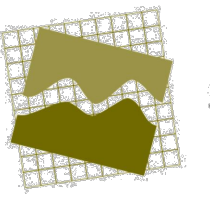

- LEGEND
- DECIDUOUS TREES
 - CONIFEROUS TREES
 - SHRUBS/GRASSES
 - PERENNIALS
 - RIVERSTONE/ BOULDERS
 - UNIT PAVERS
 - BOLLARD LIGHTING


MONOLITHIC CONCRETE SITTING WALLS (8)

CONCRETE SIDEWALK

NO.	DESCRIPTION	DATE
 JAMES McWILLIAM LANDSCAPE ARCHITECT jmcwilliam@jmladesign.com		
PROJECT VICTORIA WALNUT DEVELOPMENT NIAGARA FALLS, ON.		

DRAWING
LANDSCAPE PLAN

NORTH

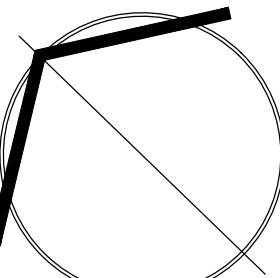



SCALE: 1:150
DATE: JULY 2021
DESIGN BY: J.S.M.
DRAWN BY: T.F.G.
SHEET: **L1**