

PLAN 65R-16106

RECEIVED AND DEPOSITED
DATE 28 AUG 1992
DEPUTY LAND REGISTRAR
FOR THE LAND TITLES
DIVISION OF YORK REGION
(Nº 65)

I REQUIRE THIS PLAN TO
BE DEPOSITED UNDER THE
LAND TITLES ACT

DATE August 18th 1992
Diego Fazio - OLS

PARTS 1 AND 2 ALL OF PARCEL 1.3 SECTION M-1699

CAUTION THIS PLAN IS NOT A PLAN OF SUBDIVISION WITHIN THE
MEANING OF THE PLANNING ACT

PLAN OF SURVEY OF
PART OF BLOCK L, PLAN M-1699
CITY OF VAUGHAN
REGIONAL MUNICIPALITY OF YORK

SCALE - 1:500
DIEGO FAZIO LIMITED - OLS
1992

SURVEYOR'S CERTIFICATE

I CERTIFY THAT
1 THIS SURVEY AND PLAN ARE CORRECT AND IN ACCORDANCE WITH
THE SURVEYS ACT AND THE LAND TITLES ACT AND THE REGULATIONS
MADE THEREUNDER,
2 THE SURVEY WAS COMPLETED ON THE 11th DAY OF AUGUST, 1992.

August 17th 1992
Diego Fazio
ONTARIO LAND SURVEYOR


NOTE
BEARINGS AND DISTANCES ARE REFERRED TO THE EASTERLY LIMIT
OF THE ROAD AS SHOWN ON PLAN M-1699 HAVING A BEARING
OF N 77° 27' 00" W

- DENOTES SURVEY MONUMENT FOUND
- SURVEY MONUMENT PLANTED
- SIB " STANDARD IRON 54P
- IR " IRON BAR
- MEAS " MEASURED
- PLAN " PLAN M-1699
- PI " PLAN 66R-10144
- NI " NOT IDENTIFIABLE
- FSP " FAZIO & PAPA - OLS
- WIT " WITNESS

DIEGO FAZIO LIMITED
ONTARIO LAND SURVEYOR
6821 Steeles Ave. West, Unit 8, Richmond Hill, Ontario M9W 6T5
Tel: (416) 798-2414 Fax: (416) 798-2415

Drawn By: VJ Checked By: OF Ref No: 65-9286

METRIC DISTANCES SHOWN ON THIS PLAN ARE
IN METRES AND CAN BE CONVERTED TO FEET
BY DIVIDING BY 0.3048

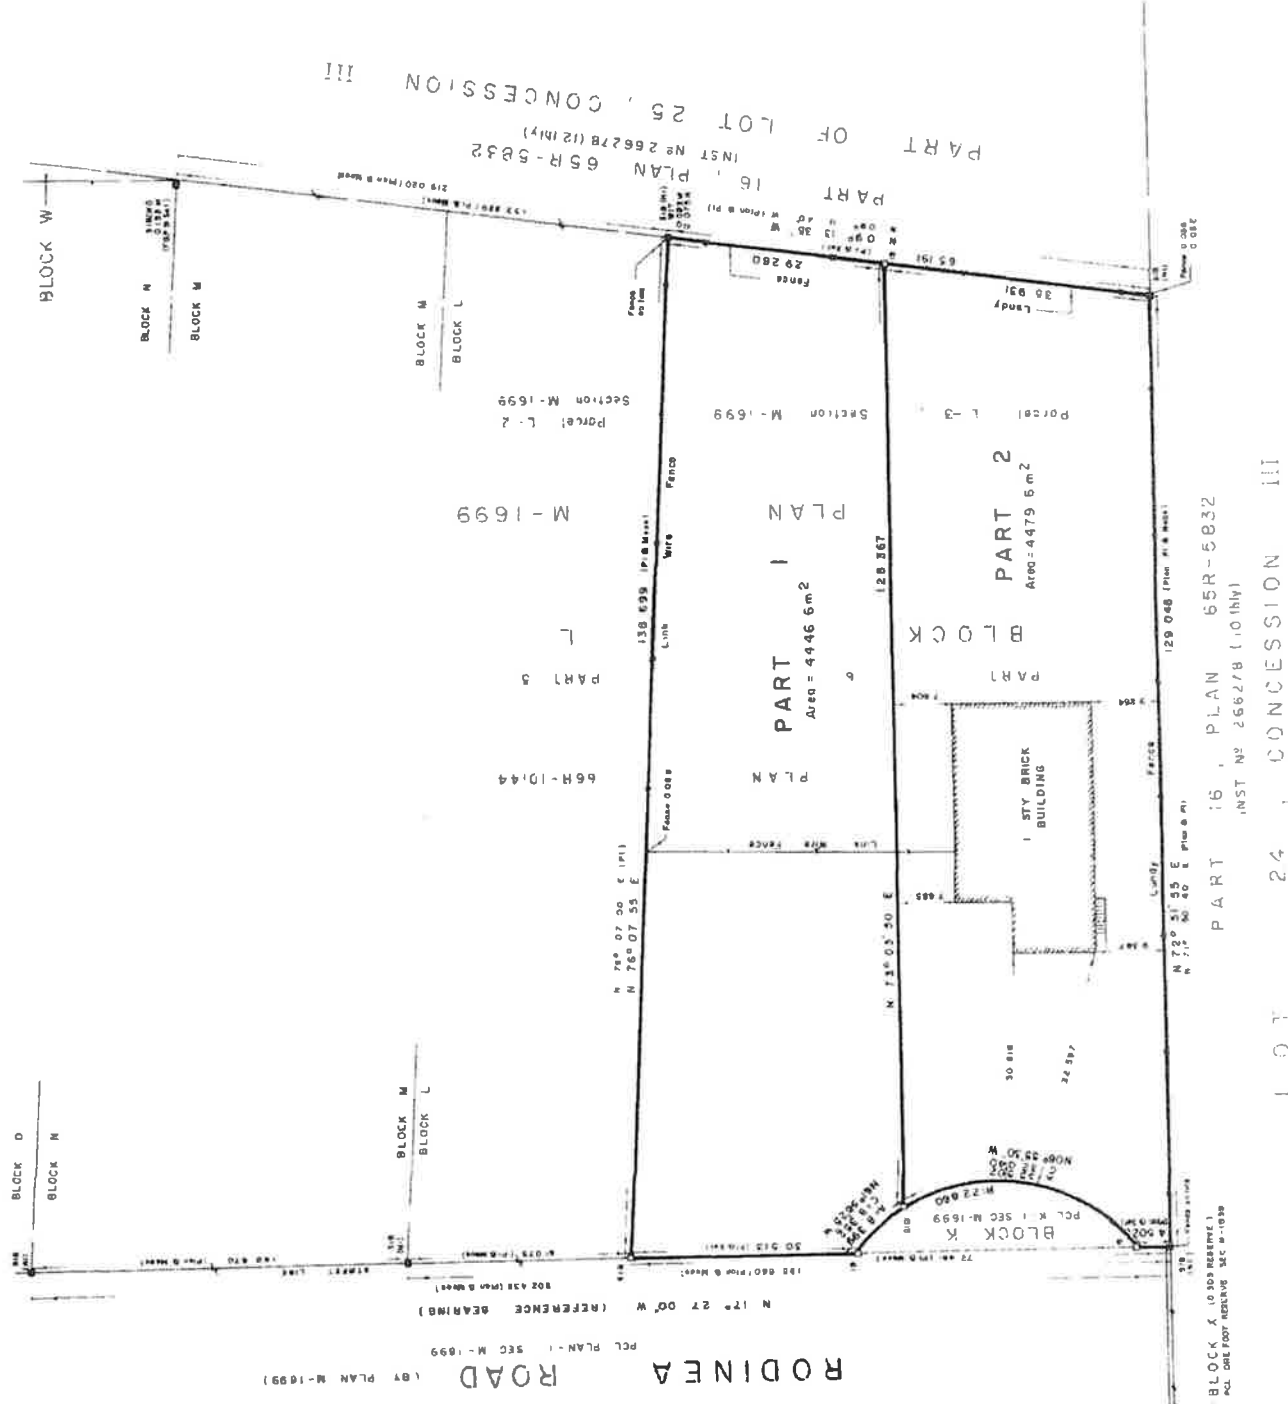

65R 16106